

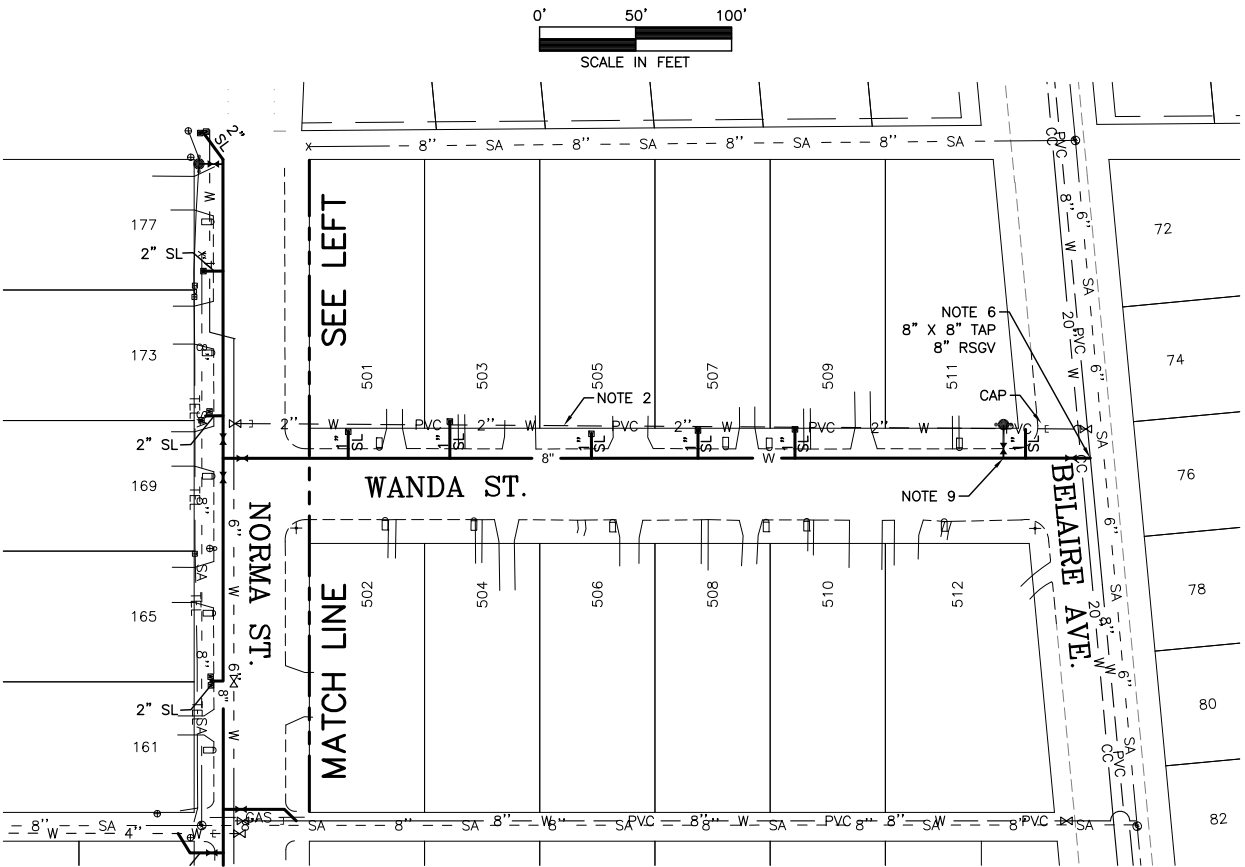
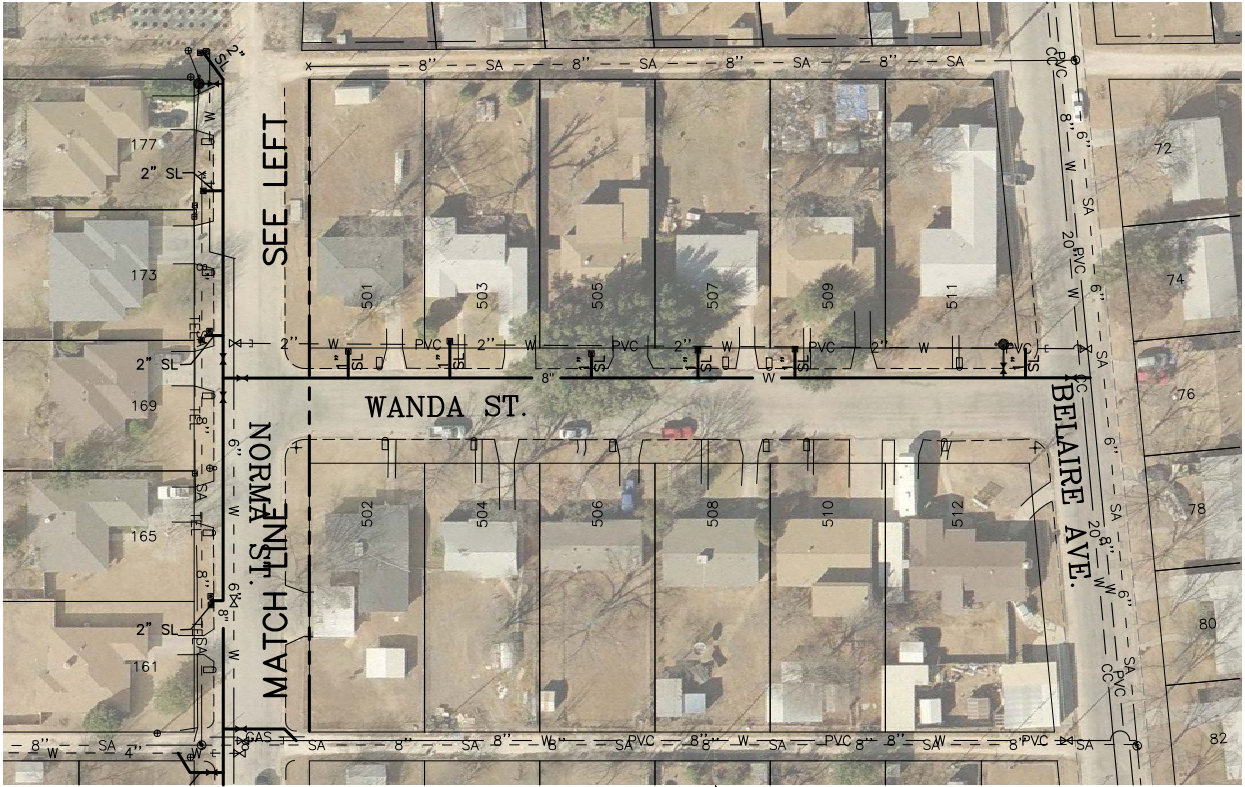


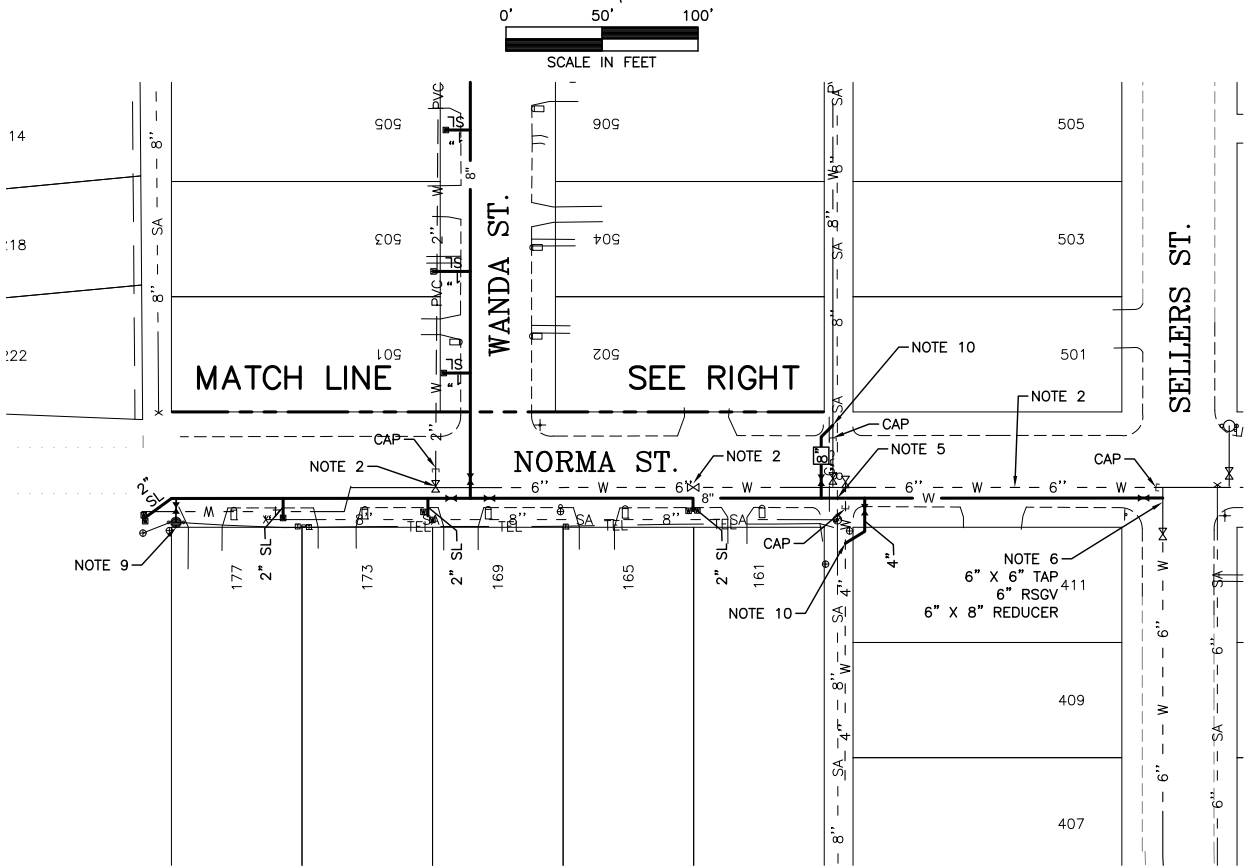


ENGINEERING
SERVICES
DEPARTMENT

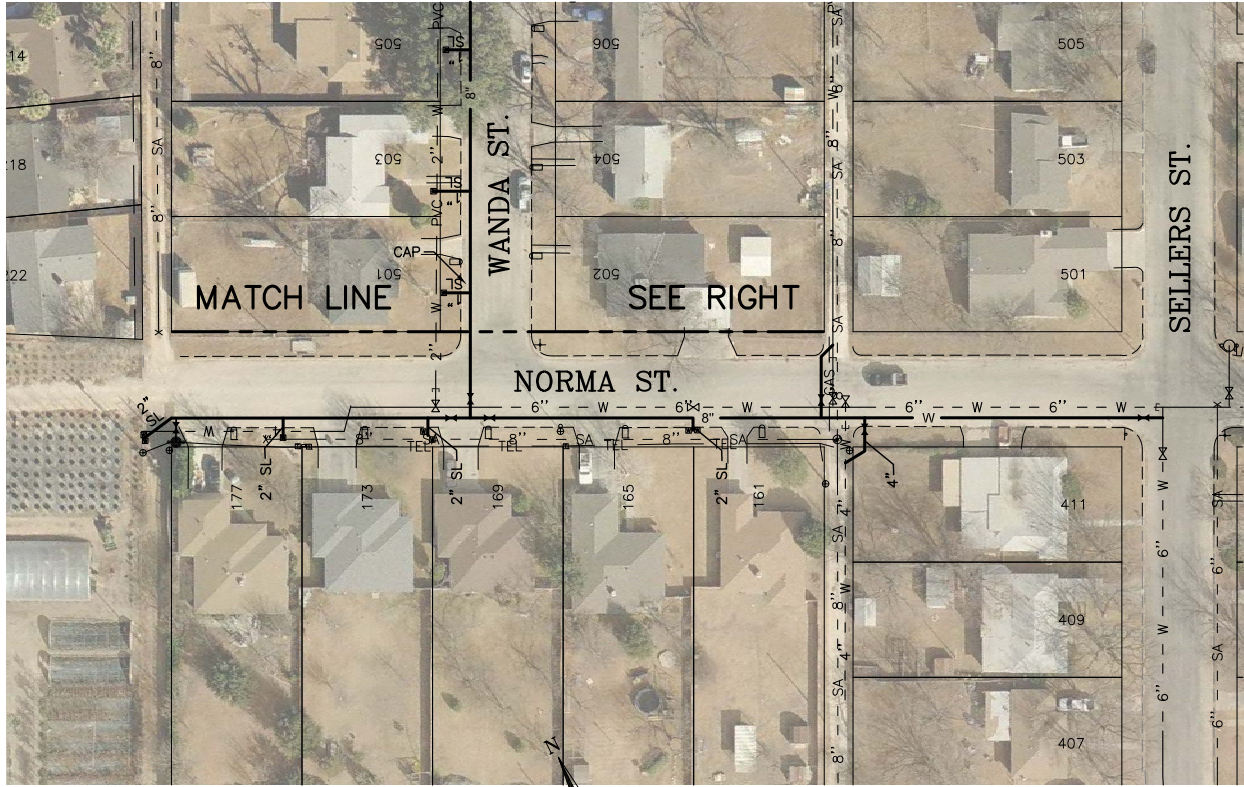

2015 WATER LINE IMPROVEMENTS

NORMA STREET FROM WEST OF WANDA STREET TO
SELLERS STREET; WANDA STREET FROM NORMA STREET
TO BELAIRE AVENUE

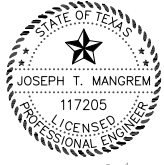

THE SEAL APPEARING ON THIS
DRAWING WAS AUTHORIZED BY
JOSEPH T. MANGREM, P.E. NO.
117205 ON 02/13/2015

W-778

DRAWN BY:	AKS
CHECKED BY:	JTM
HORIZONTAL SCALE:	1"=100'
VERTICAL SCALE:	N/A
JOB NUMBER:	WU-01-15
DATE:	FEBRUARY, 2015