



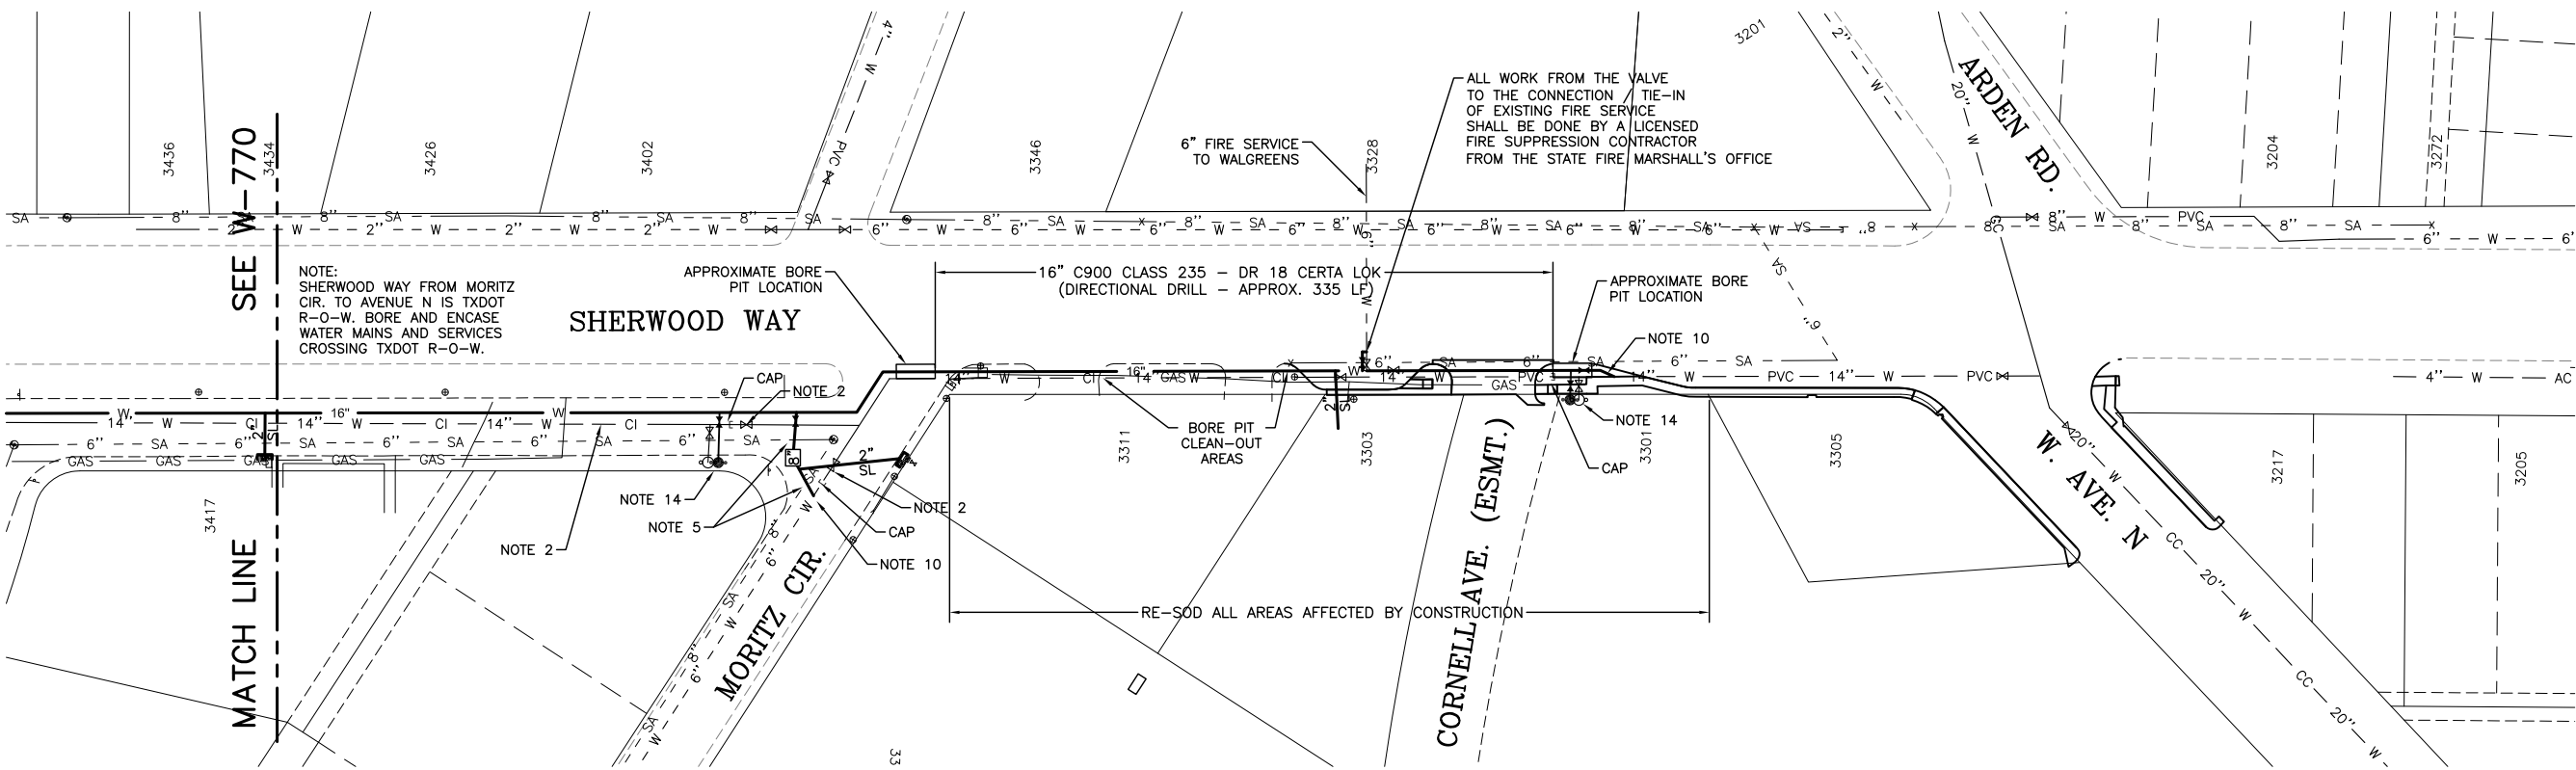


DRAWN BY:	AKS
CHECKED BY:	JTM
HORIZONTAL SCALE:	1"=100'
VERTICAL SCALE:	N/A
JOB NUMBER:	WU-01-15
DATE:	FEBRUARY, 2015

ENGINEERING
SERVICES
DEPARTMENT

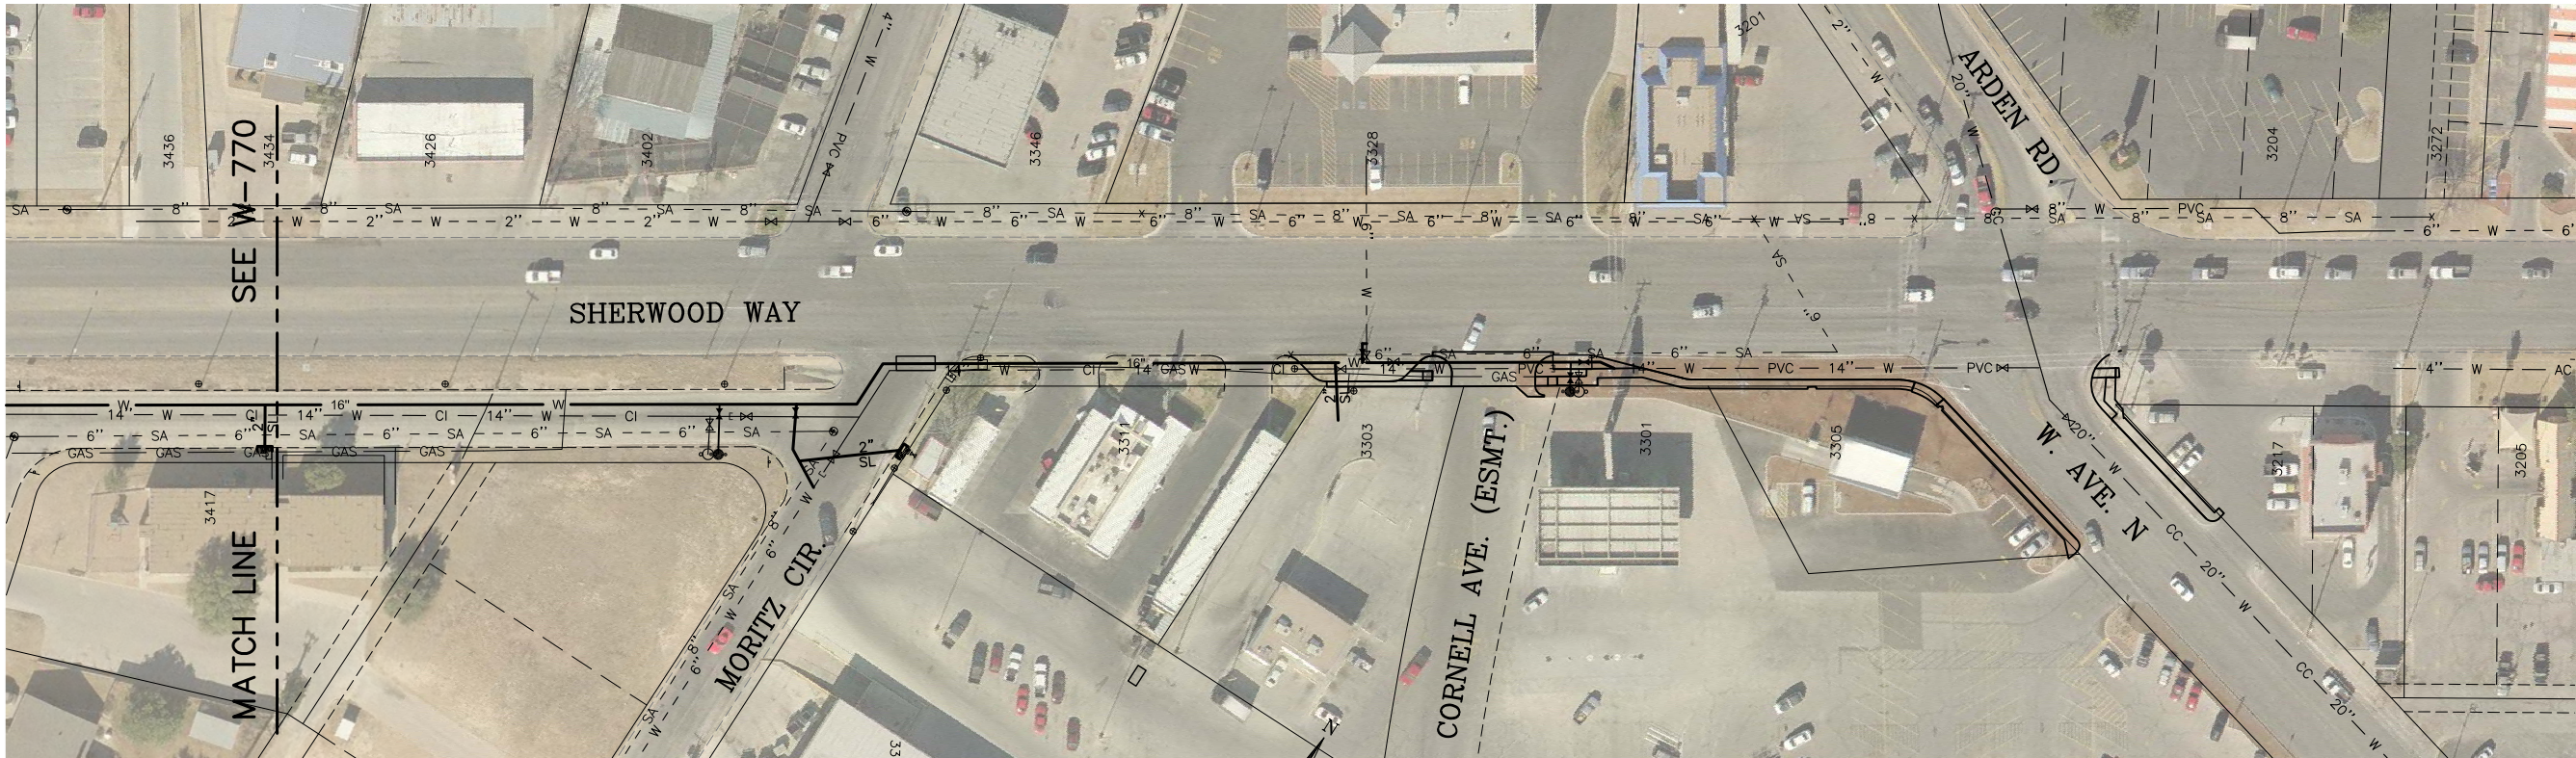

2015 WATER LINE IMPROVEMENTS
SHERWOOD WAY ACCESS ROAD NORTH OF
DIANA LANE TO CORNELL AVENUE (ESMT.)

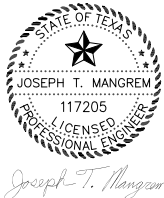

THE SEAL APPEARING ON THIS
DRAWING WAS AUTHORIZED BY
JOSEPH T. MANGREM, P.E. NO.
117205 ON 02/13/2015

W-771