
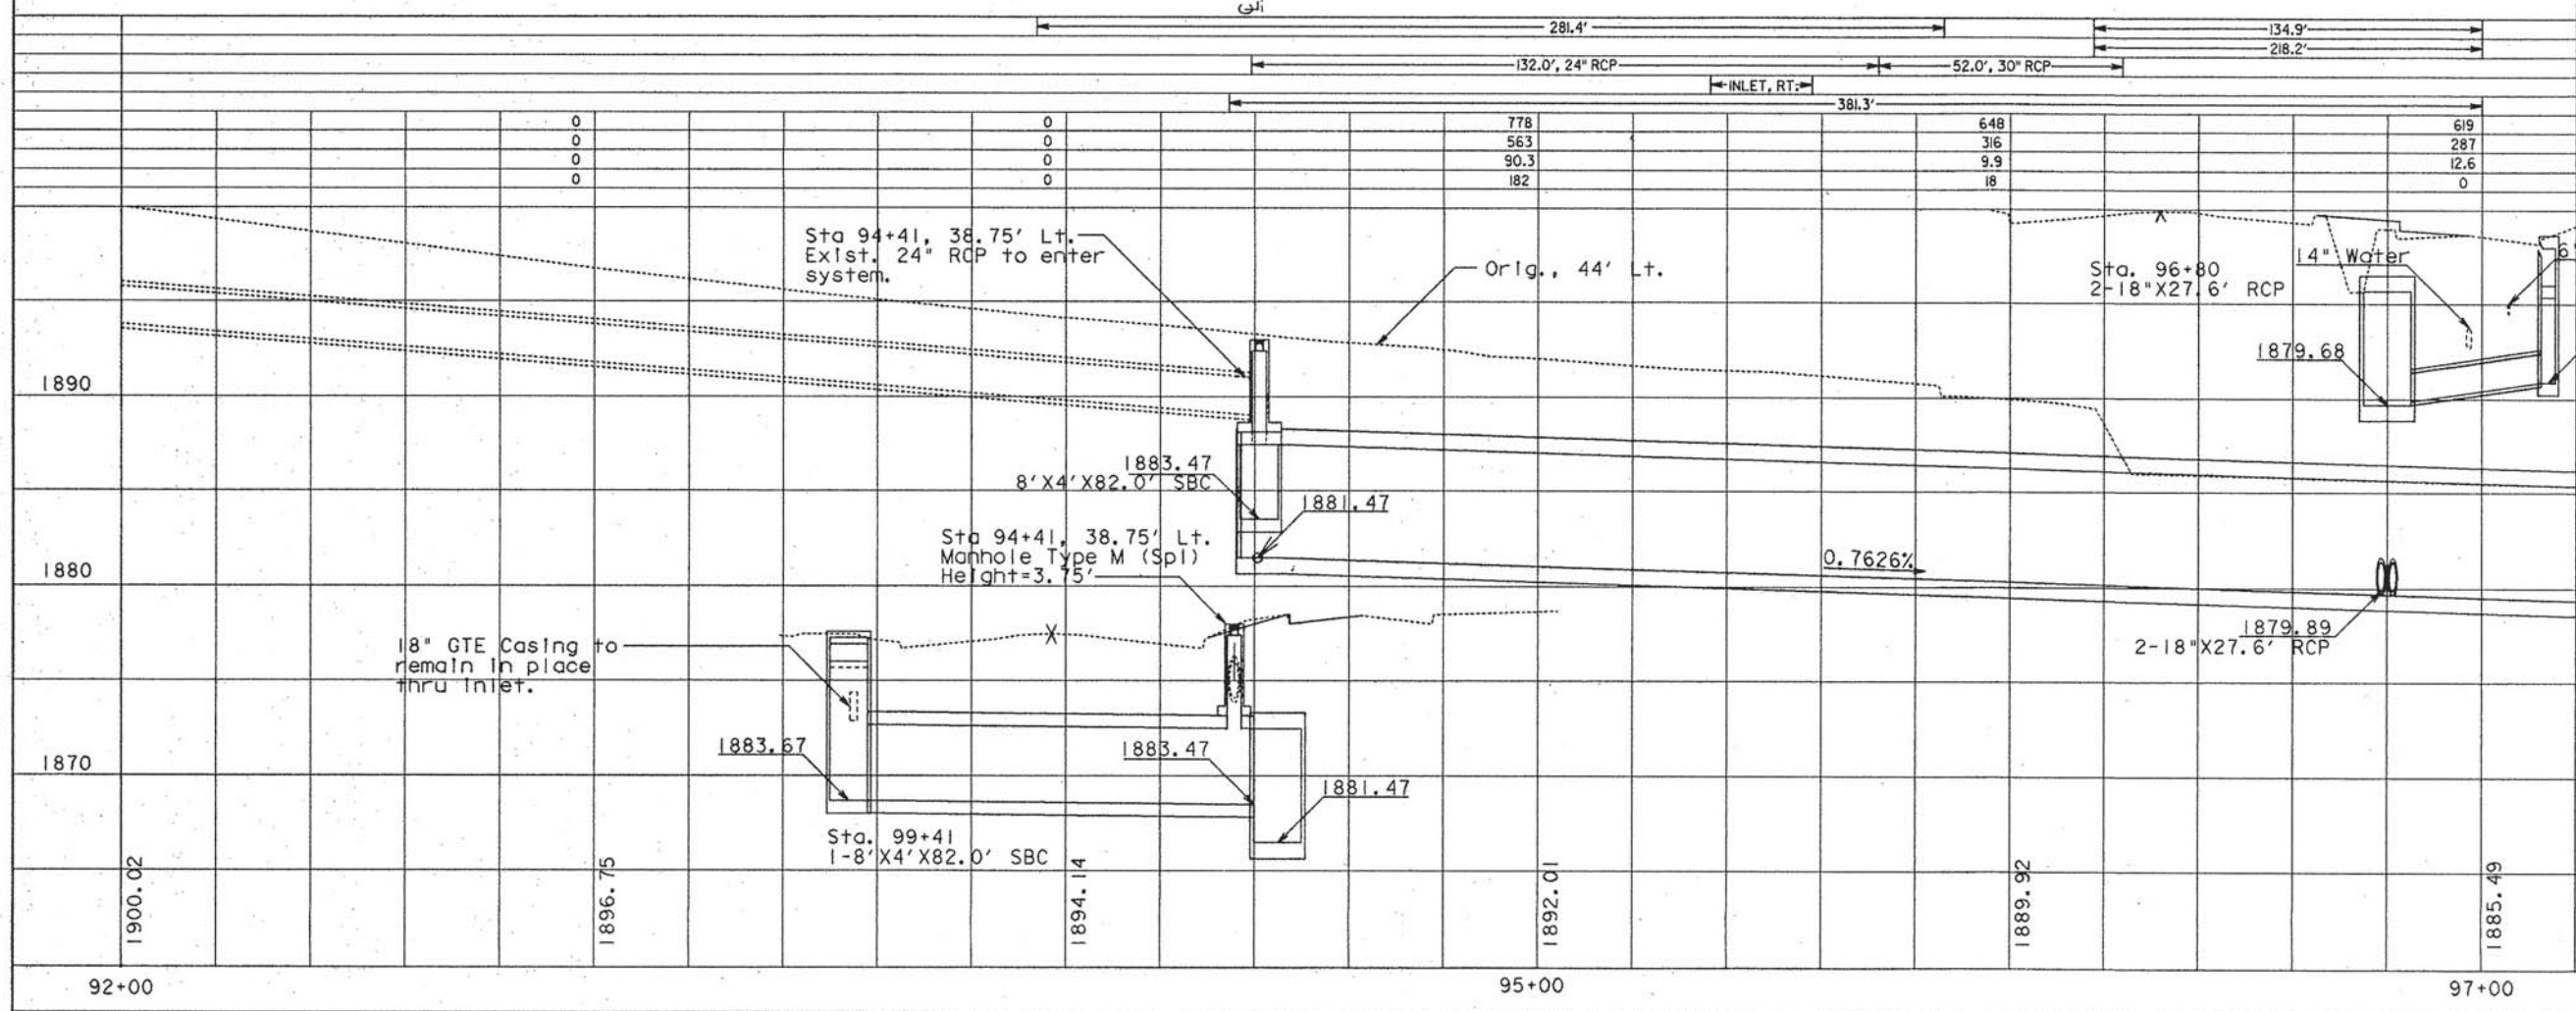


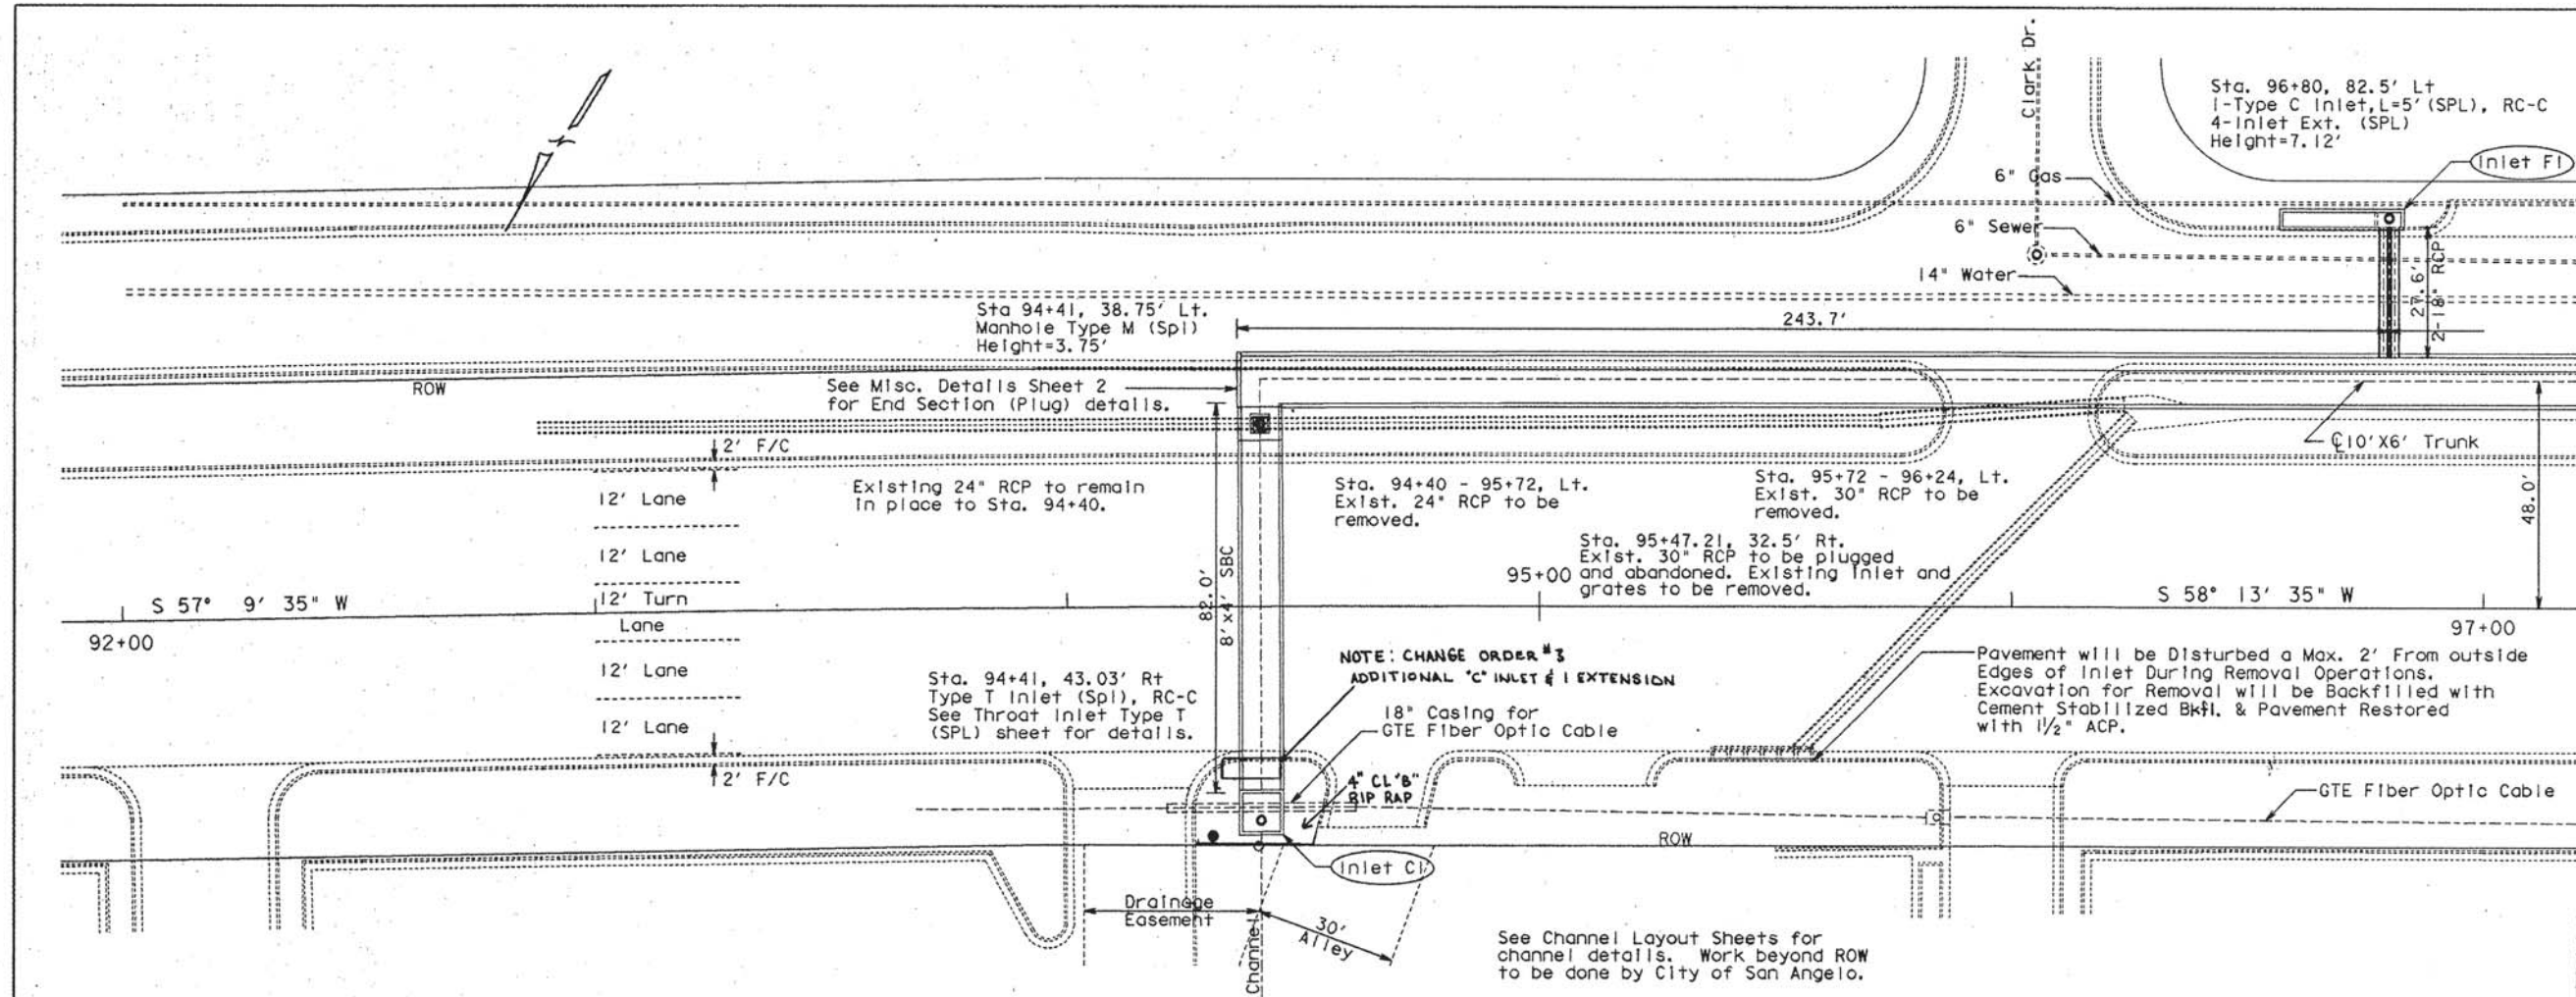

Utility locations shown will be verified by Contractor before beginning excavation operations.

SHEET TOTALS		EST.	FINAL	UNIT	DESCRIPTION
416.3		L.F.	REMOVE OLD CONCRETE (C & G)		
218.2		S.Y.	REMOVE OLD CONCRETE (RIPRAP)		
184.0		L.F.	REMOVE OLD STRUCTURE (PIPE)		
1		EA.	REMOVE OLD STRUCTURE (SMALL)		
381.3		L.F.	TRENCH EXCAVATION PROTECTION		
2045		C.Y.	EXCAVATION (SEWER) *		
1166		C.Y.	BACKFILL *		
112.8		S.Y.	CUT & RESTORE PAVEMENT		
200.0		C.Y.	CEMENT STABILIZED BACKFILL		

* For Contractor's Info. Only

B.M. #1
"X" on curb 55'
Rt. Sta 92+00
Elev. = 1899.10



27 Mar 95
J.R. Eck



STRUCTURE LAYOUT

SCALE:
H : 1" = 20'
V : 1" = 5'

Sheet 1 of 4

FED. RD. DIST. NO.	6	FEDERAL AID PROJECT NO.	STP 95(226)R	SHEET NO.	19
STATE	TEXAS	STATE DIST. NO.	07	COUNTY	TOM GREEN
CONT.	0077	SECT.	09	JOB	003
				HIGHWAY NO.	LP 545

swpl.dgn

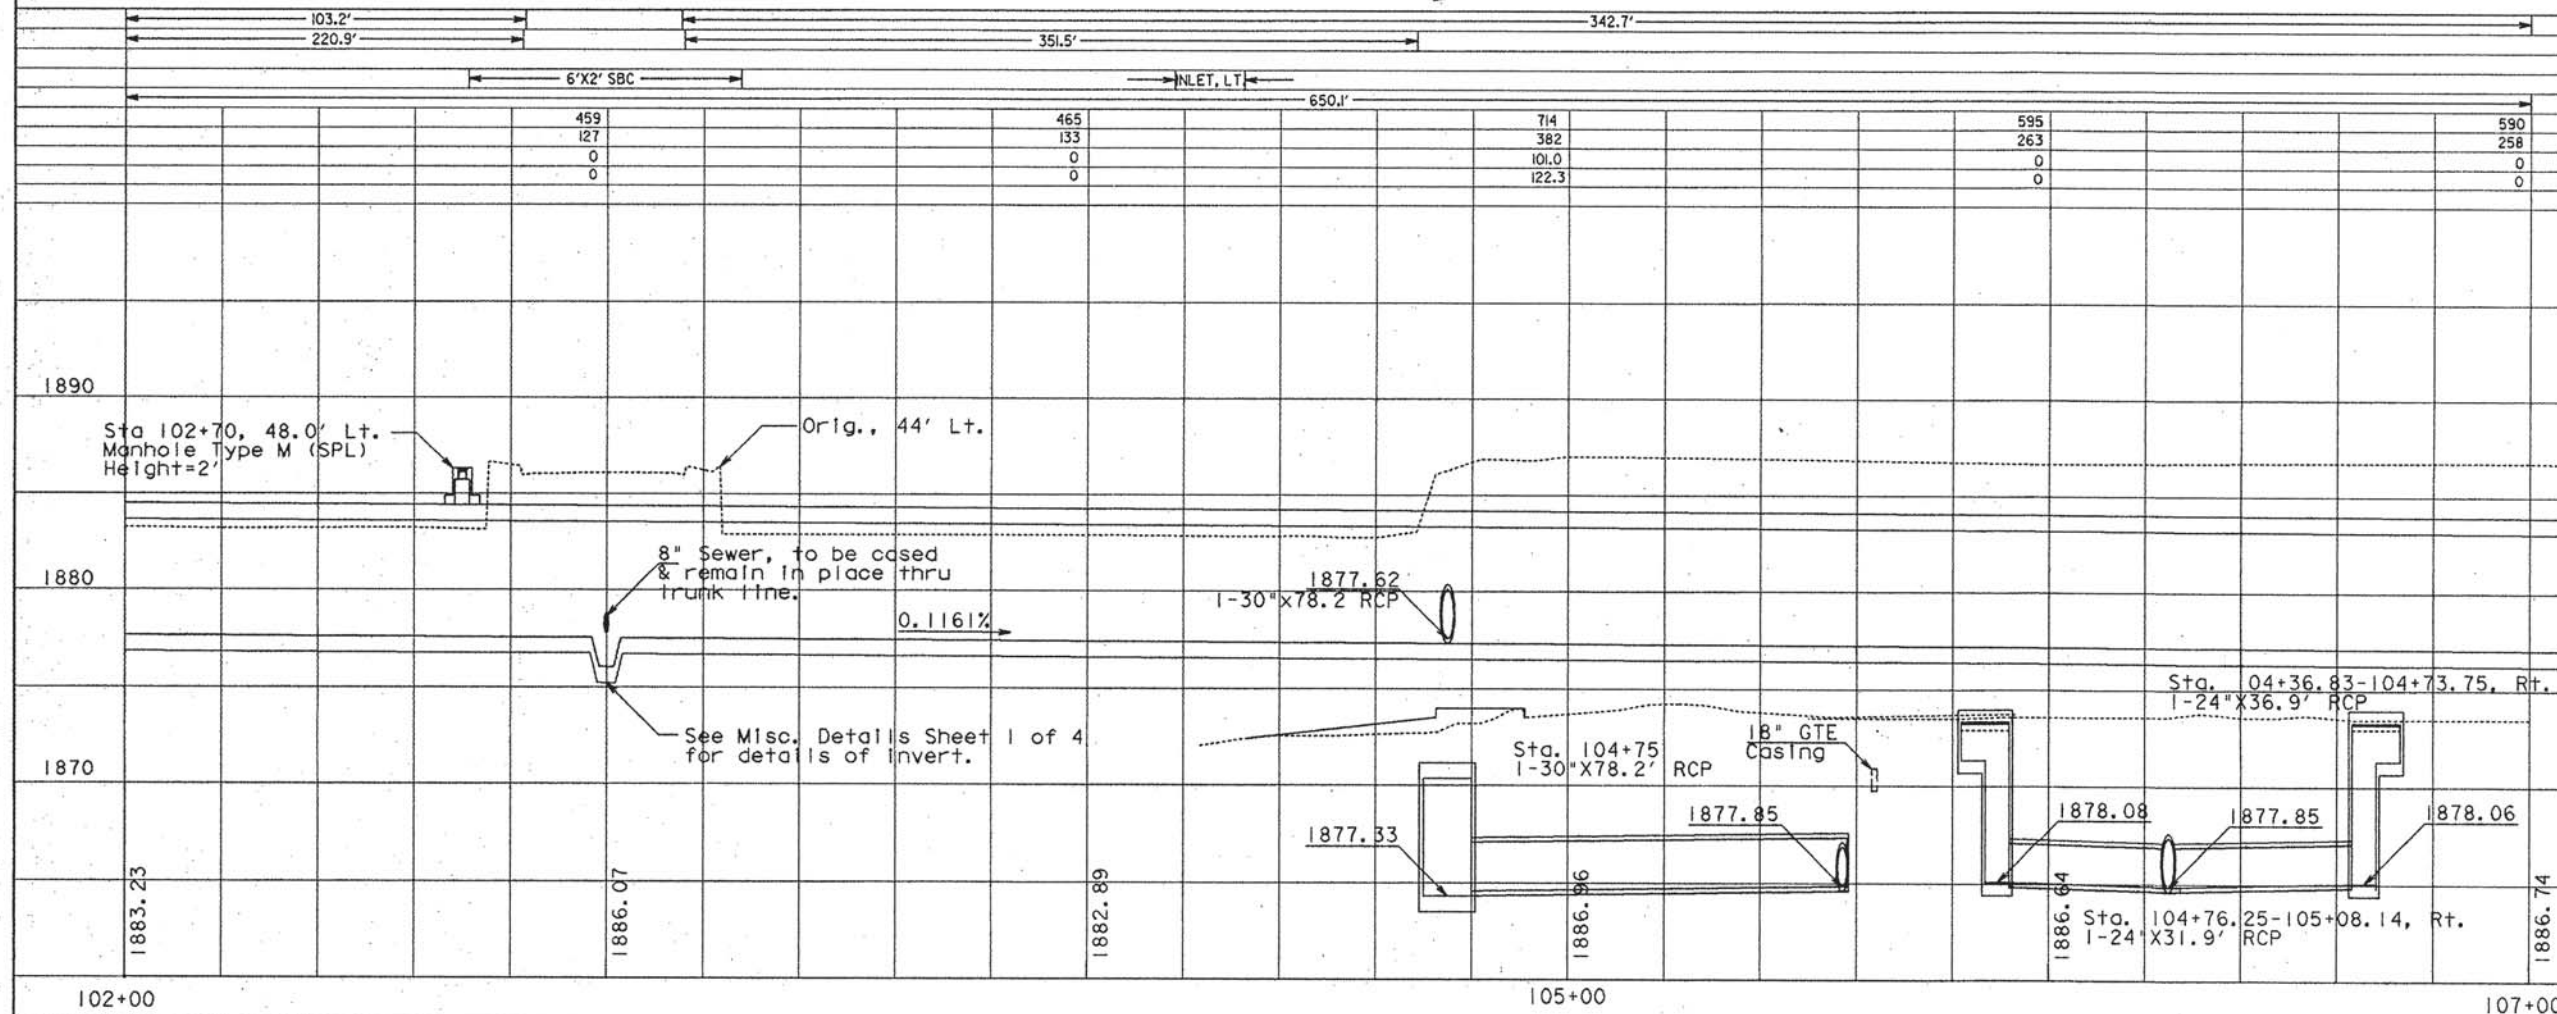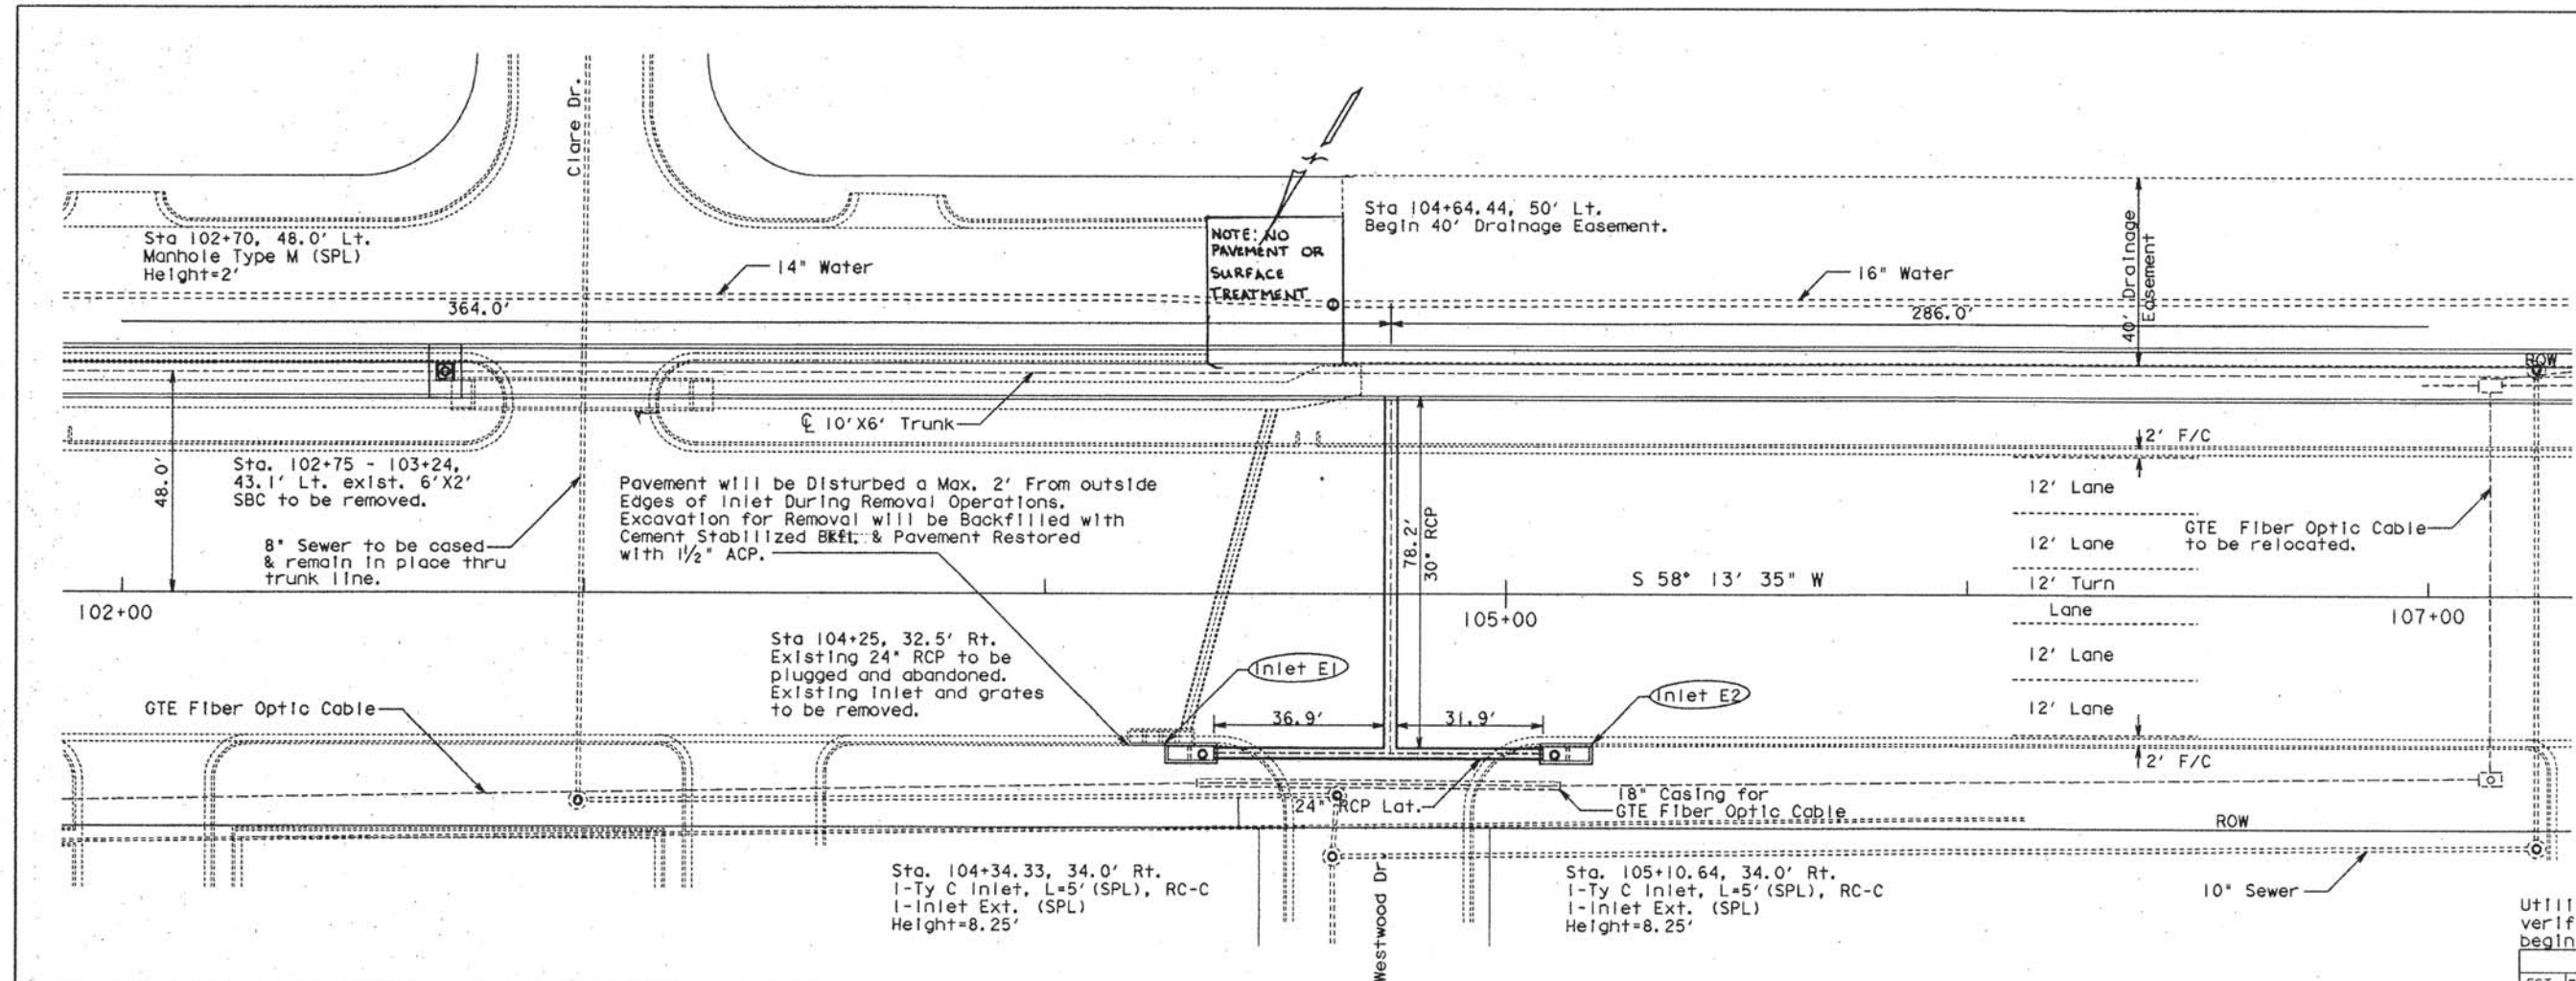

Utility locations shown will be verified by Contractor before beginning excavation operations.

SHEET TOTALS		EST.	FINAL	UNIT	DESCRIPTION
445.9	572.4	L.F.	REMOVE OLD CONCRETE (C & G)		
0	0	S.Y.	REMOVE OLD CONCRETE (RIPRAP)		
2	2	L.F.	REMOVE OLD STRUCTURE (PIPE)		
650.1	2823	E.A.	REMOVE OLD STRUCTURE (SMALL)		
1163	1010	L.F.	TRENCH EXCAVATION PROTECTION		
122.3	0	C.Y.	EXCAVATION (SEWER)		
	0	C.Y.	BACKFILL		
	0	S.Y.	CUT & RESTORE PAVEMENT		
	0	C.Y.	CEMENT STABILIZED BACKFILL		

• For Contractor's Info. Only.



STRUCTURE LAYOUT

Scale: H: 1" = 20'
V: 1" = 5'

Sheet 3 of 4

FED. RD. DIV. NO.	FEDERAL AID PROJECT NO.	SHEET NO.
6	STP 95(226)R	21
STATE	COUNTY	
TEXAS	TOM GREEN	
CONT.	SECT.	JOB
0077	09	003
HIGHWAY NO.		
LP 545		

swp3.dgn

