
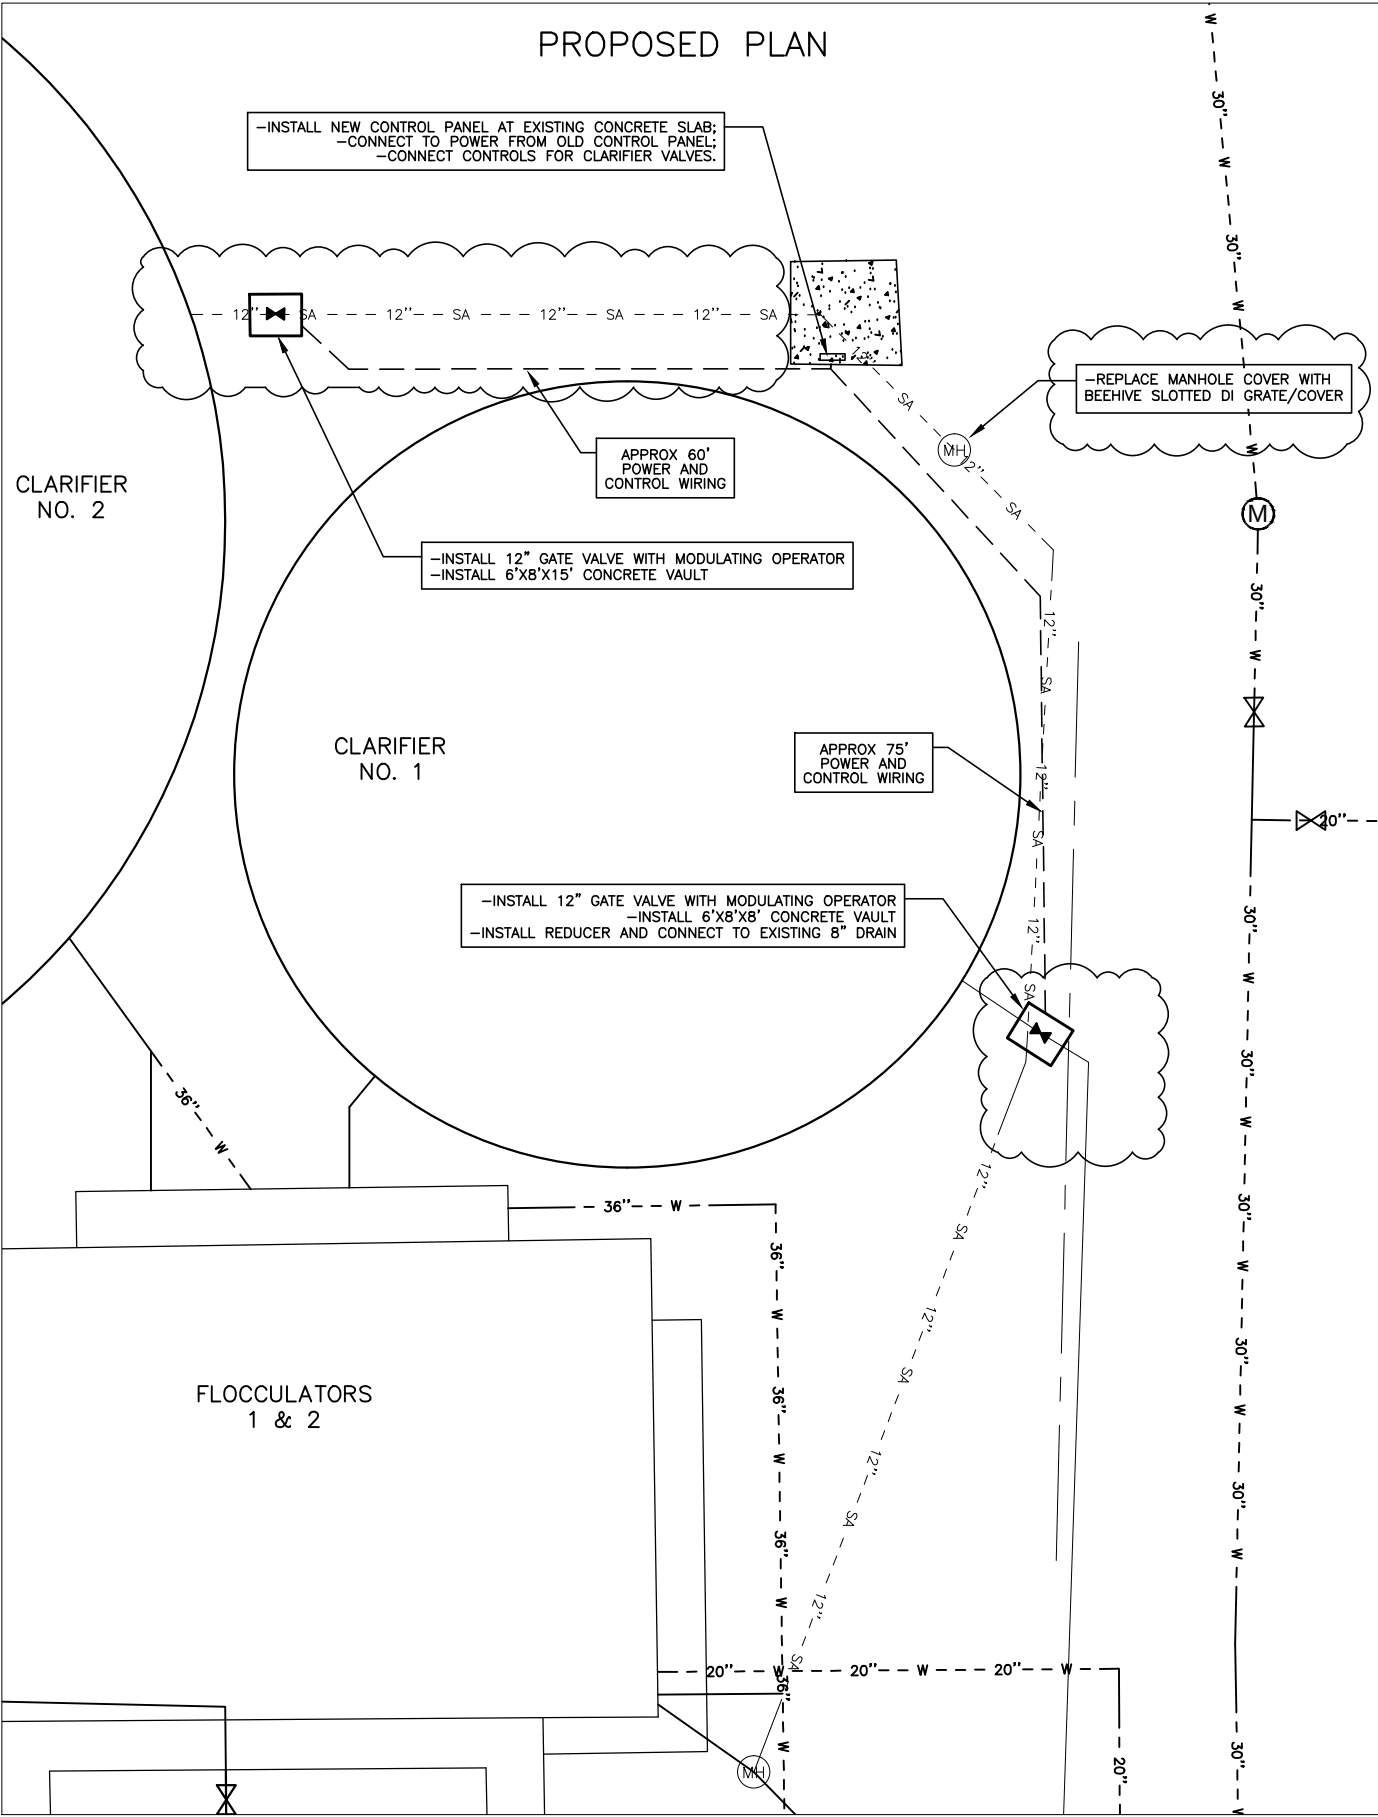


NORTH PLANT

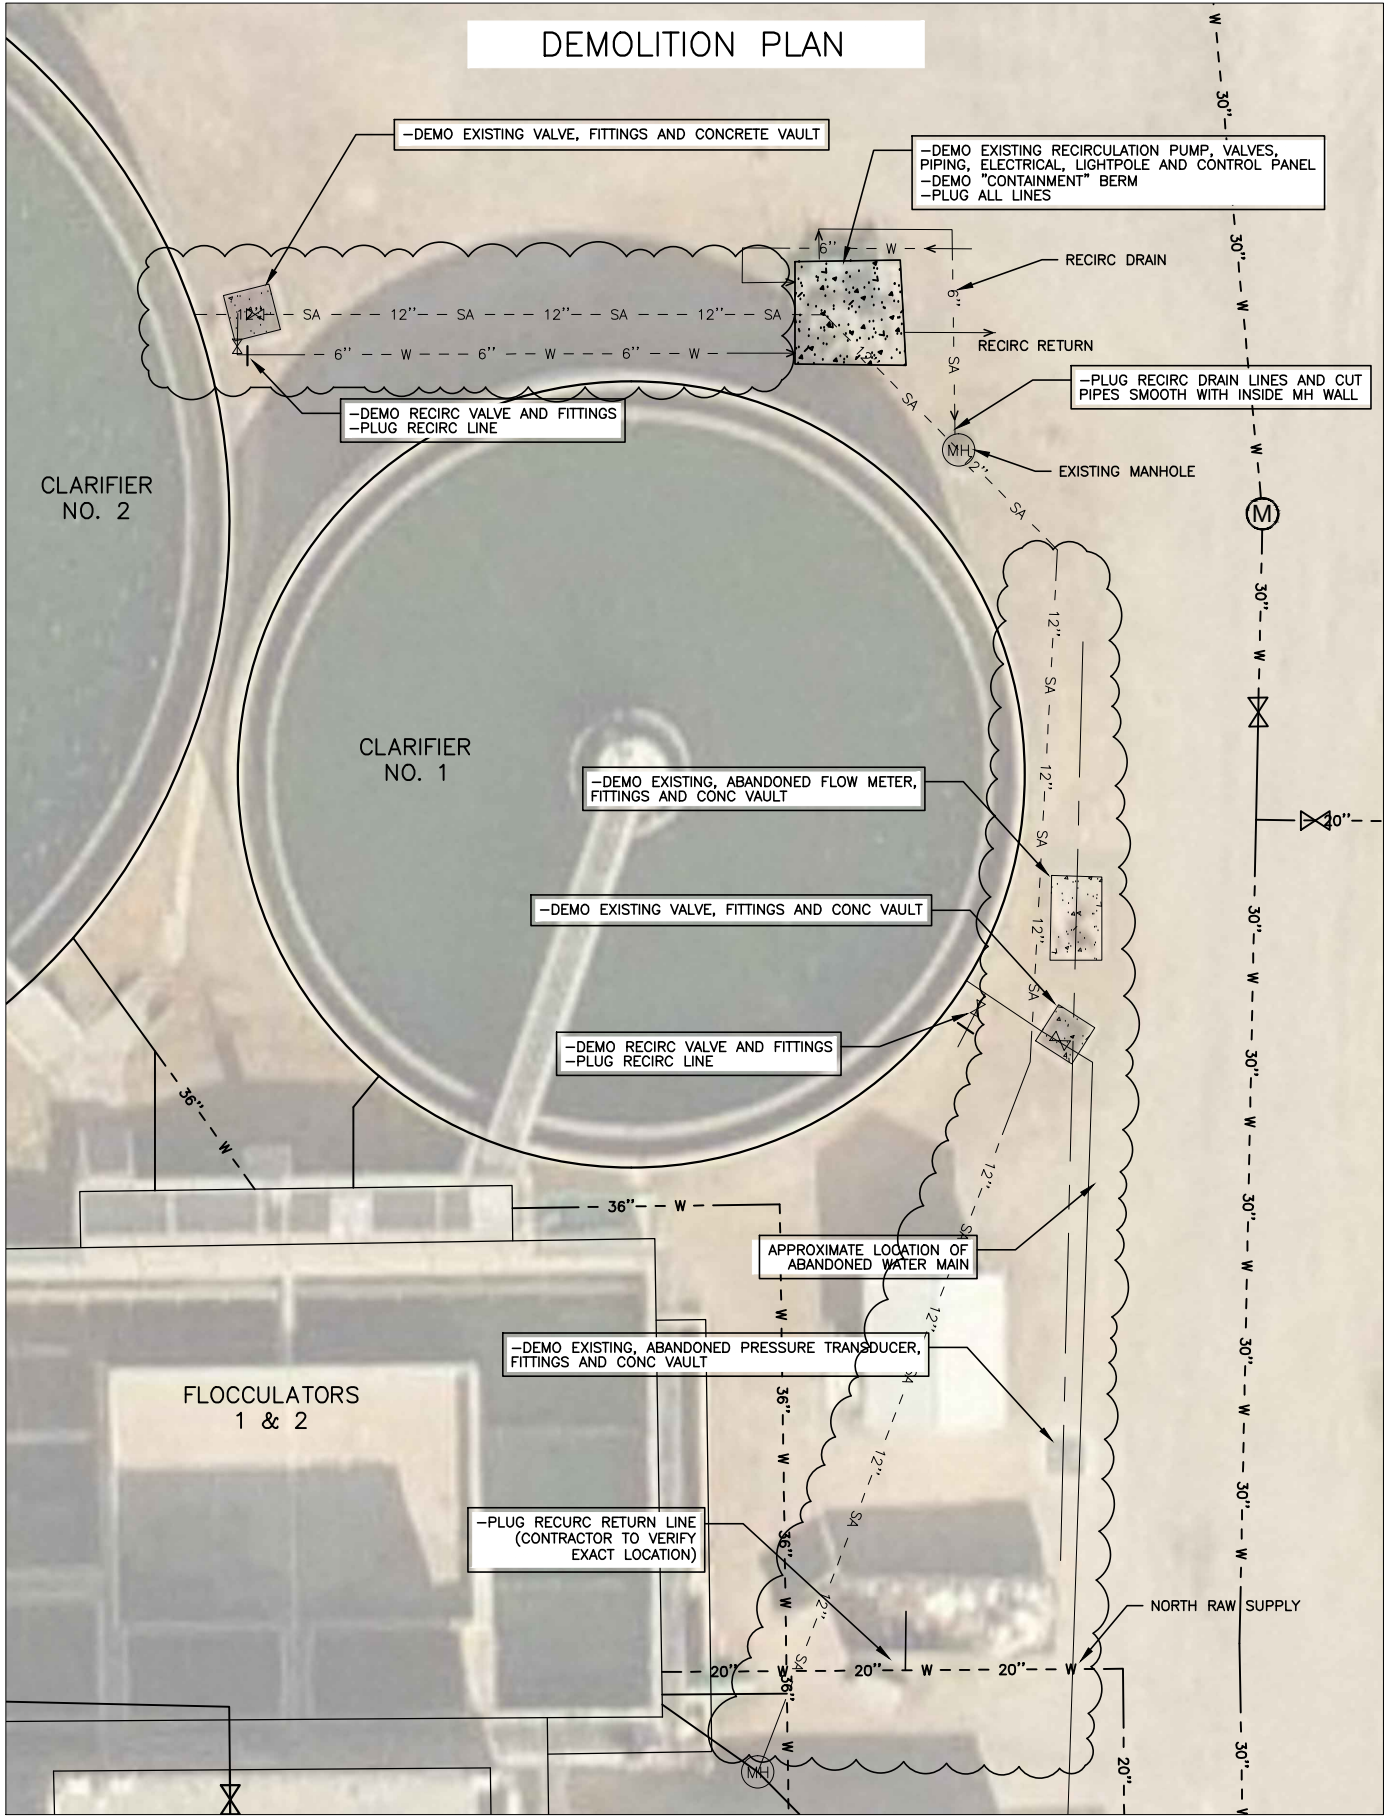

0' 10' 20'

SCALE IN FEET

JTM	RJP	1"=20'	-	WU-04-15	JULY 1, 2015
DRAWN BY:	CHECKED BY:	HORIZ. SCALE:	VERT. SCALE:	JOB NUMBER:	DATE:

DEPARTMENT OF
PUBLIC WORKS
ENGINEERING
SERVICES DIVISION

2015 WATER TREATMENT PLANT
IMPROVEMENTS PROJECT

NORTH PLANT
CLARIFIER DRAIN VALVES

Joseph T. Mangrem

THE SEAL APPEARING ON THIS
DRAWING WAS AUTHORIZED BY
JOSEPH T. MANGREM, P.E. NO.
117205 ON 07/01/2015

W-793