
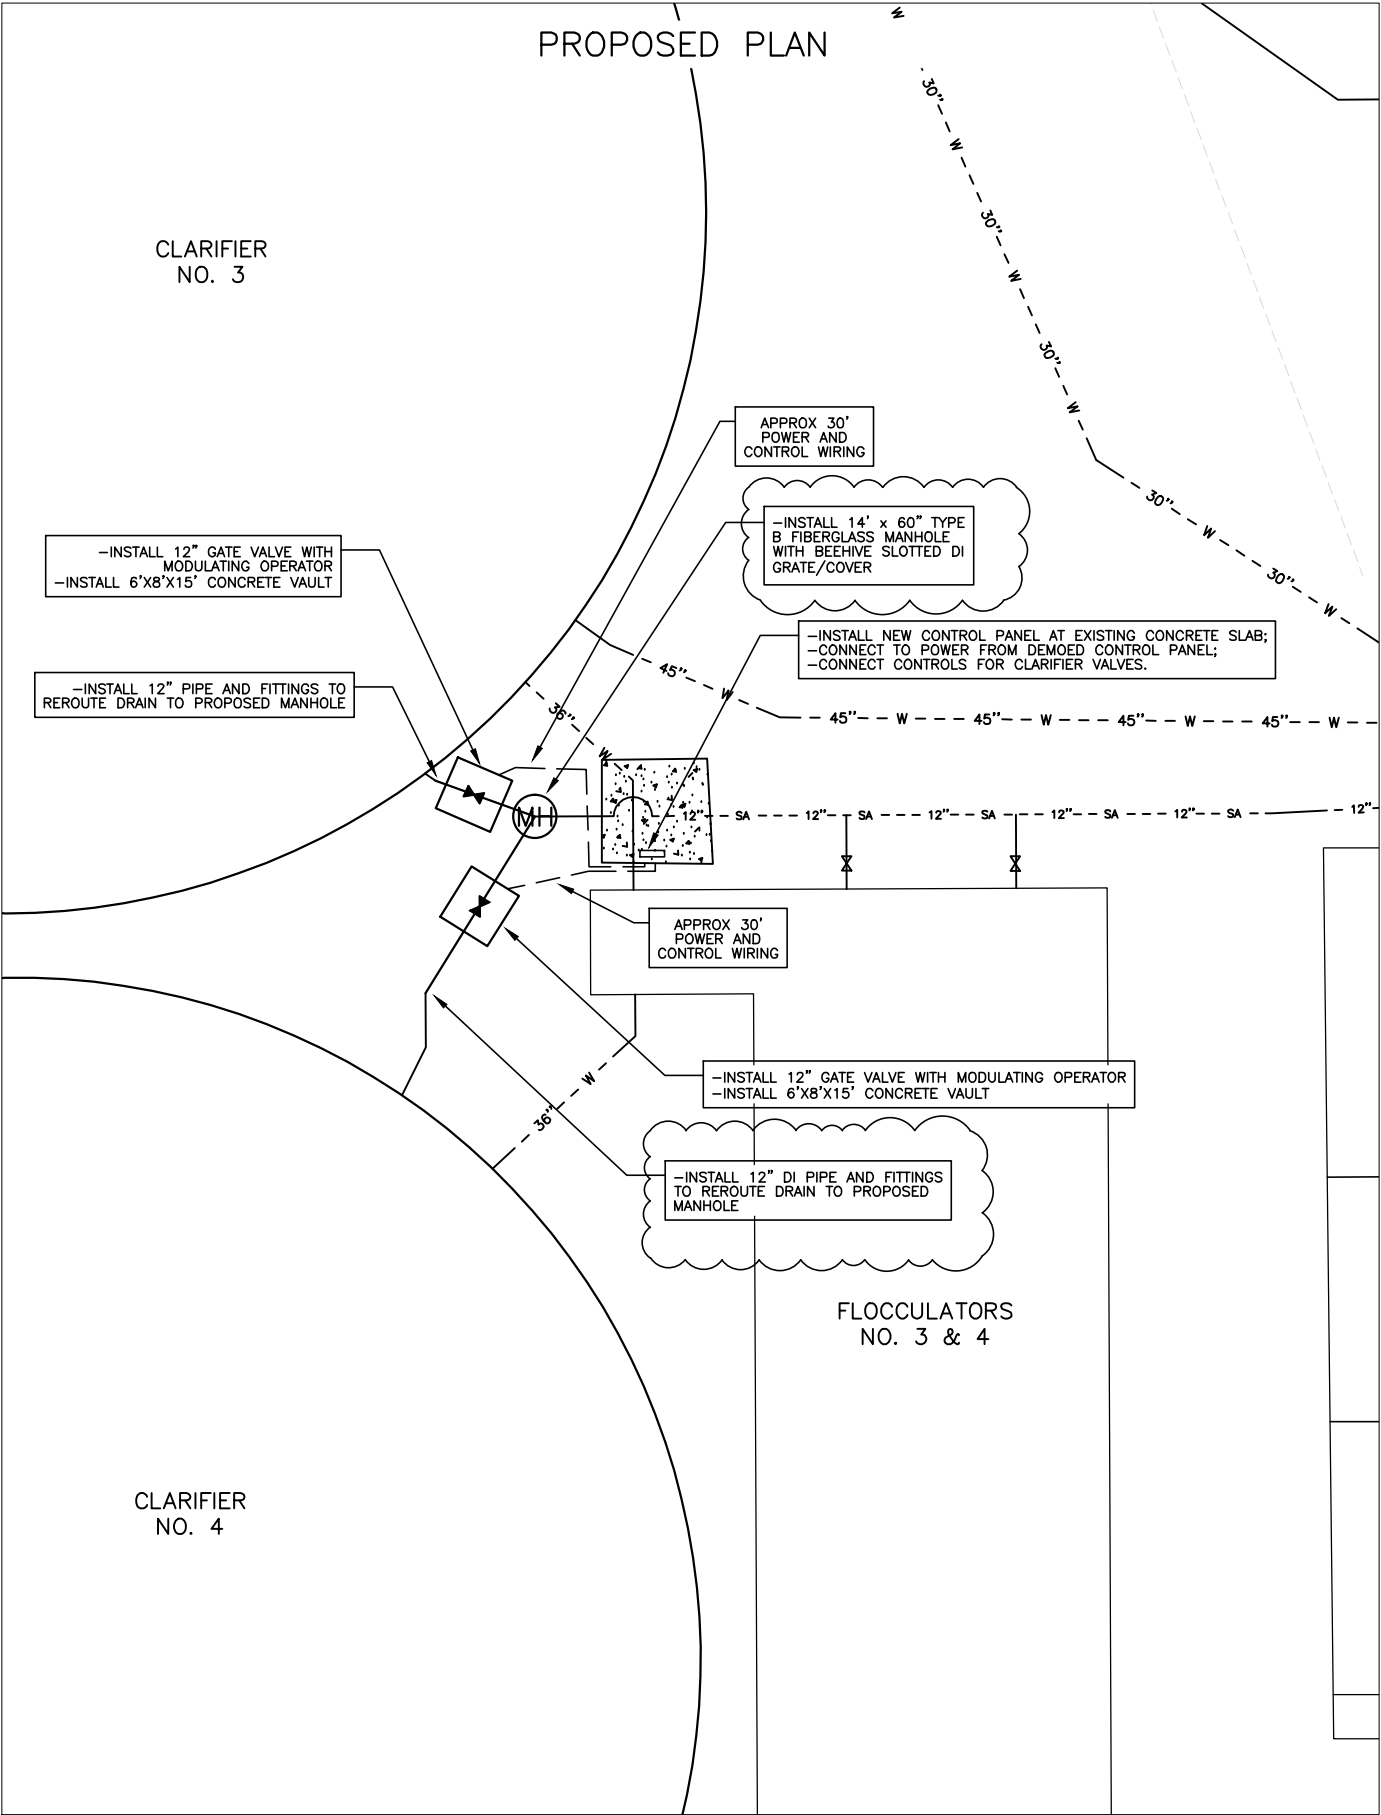


MIDDLE PLANT

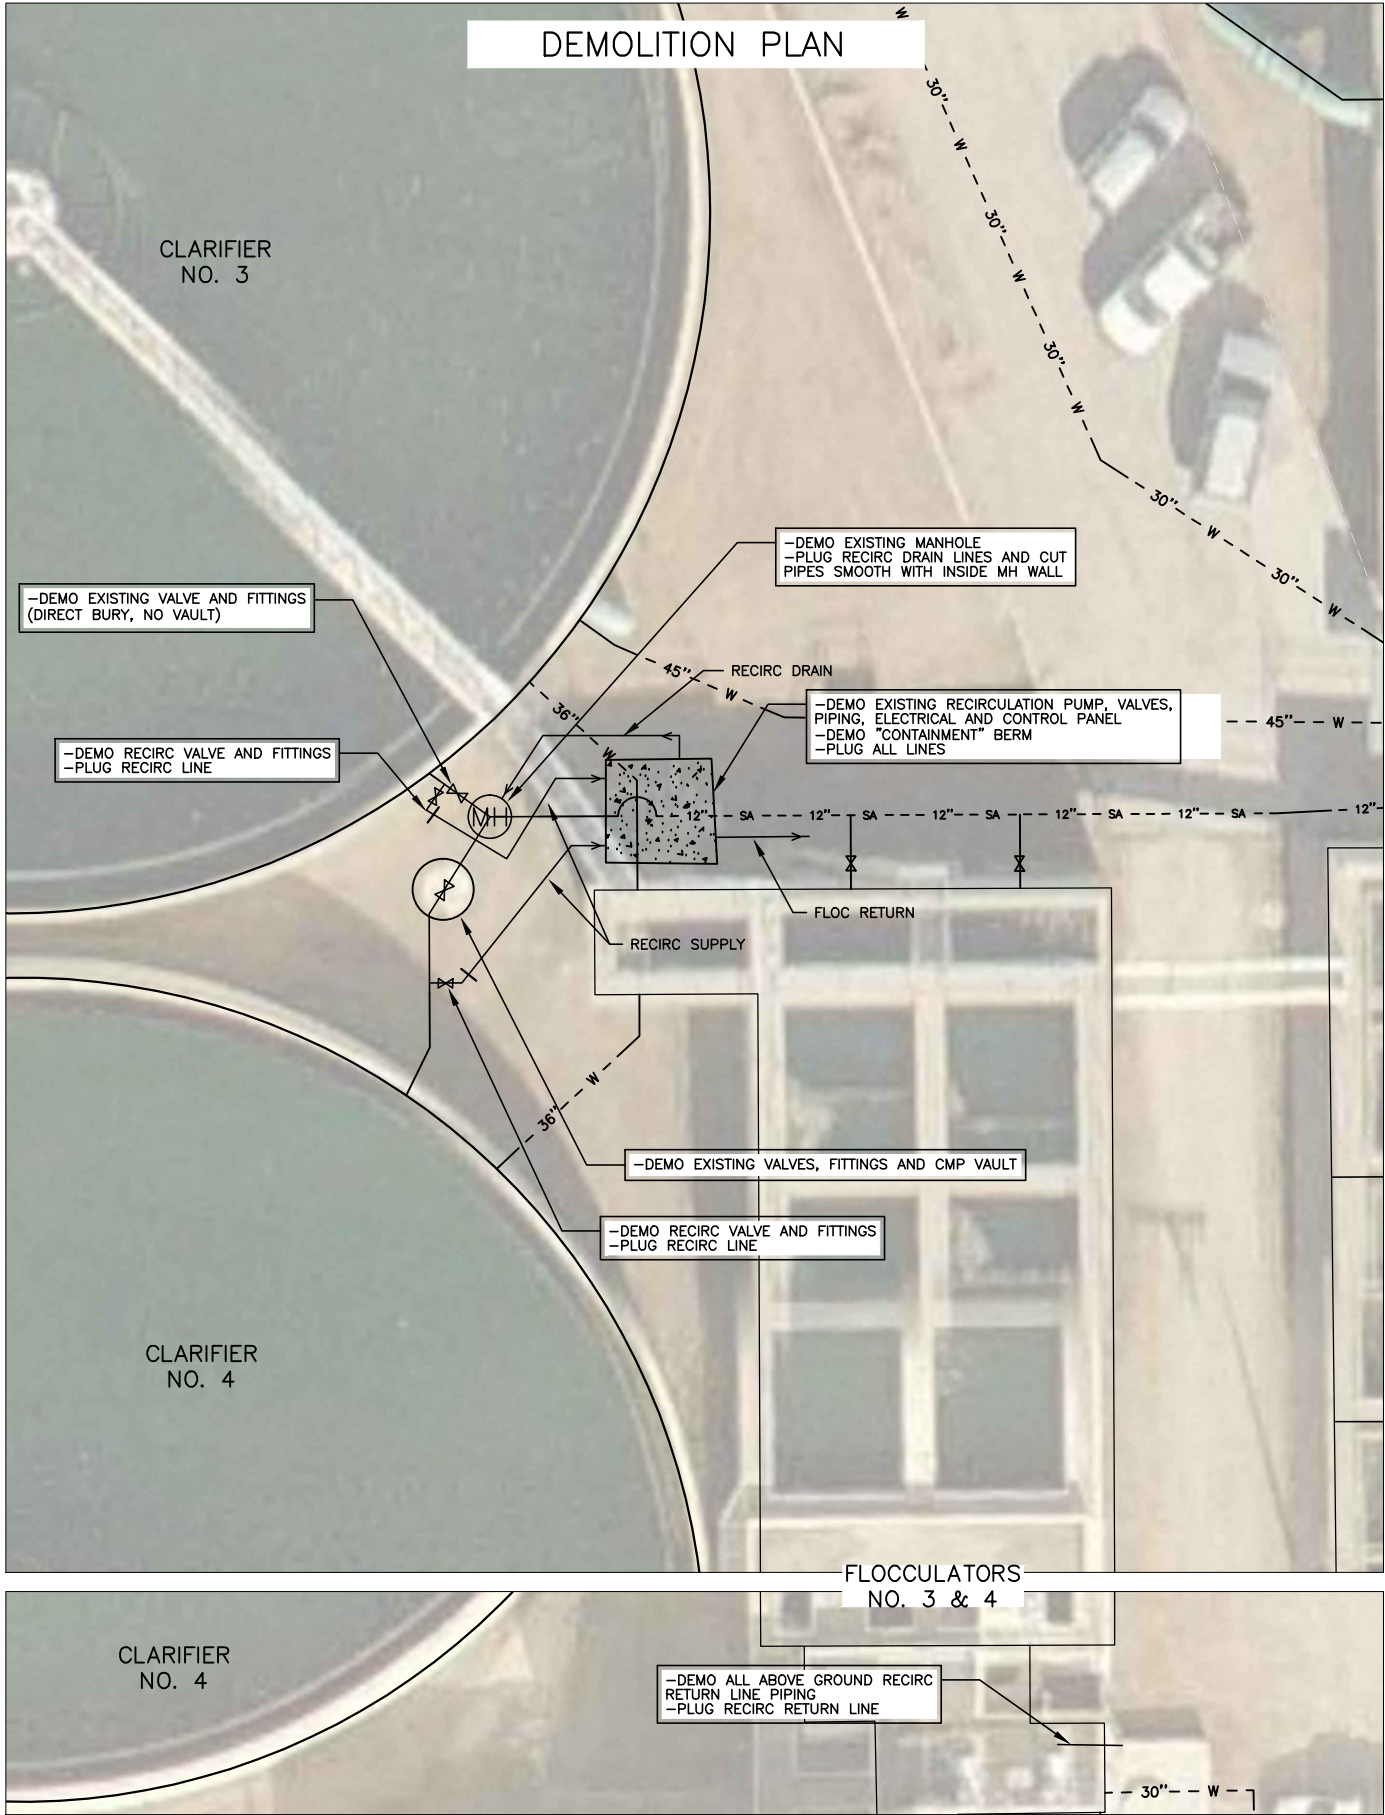

N

0' 10' 20'

SCALE IN FEET

JTM	RJP	1"=20'	-	WU-04-15	JULY 1, 2015
DRAWN BY:	CHECKED BY:	HORIZ. SCALE:	VERT. SCALE:	JOB NUMBER:	DATE:

DEPARTMENT OF PUBLIC WORKS
ENGINEERING SERVICES DIVISION

2015 WATER TREATMENT PLANT IMPROVEMENTS PROJECT

MIDDLE PLANT
CLARIFIER DRAIN VALVES

Joseph T. Mangrem

THE SEAL APPEARING ON THIS DRAWING WAS AUTHORIZED BY JOSEPH T. MANGREM, P.E. NO. 117205 ON 07/01/2015

W-794