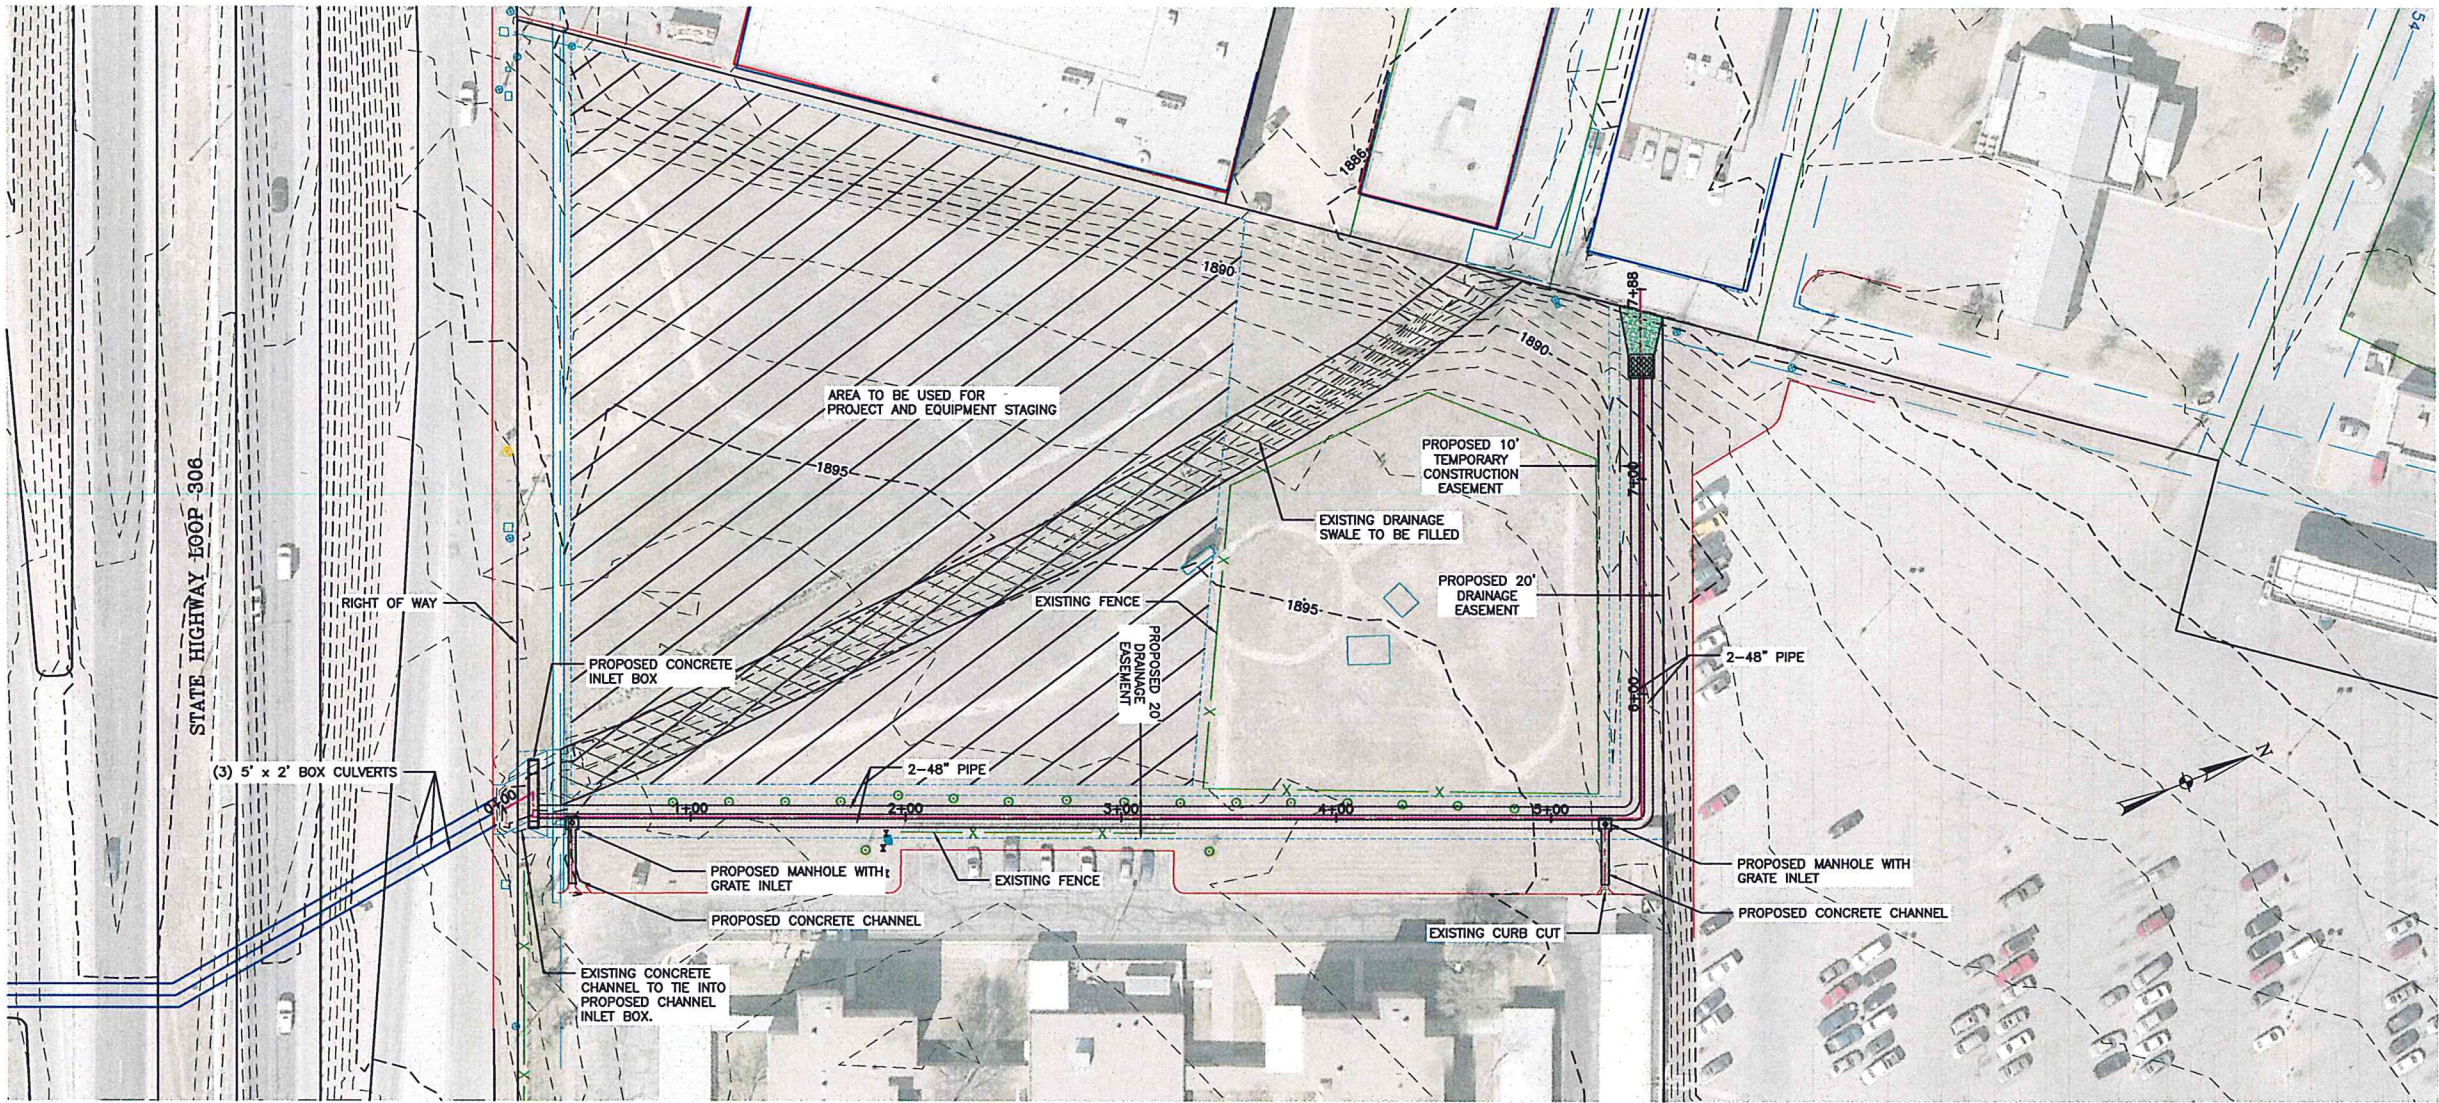


Development Services
Department -
Engineering Services
Division

Christian Village Storm Sewer
Plan Profile
STA 0+00 to STA 7+70.35

THIS DOCUMENT IS
RELEASED FOR THE
PURPOSE OF
INTERIM REVIEW
UNDER THE
AUTHORITY OF
RUSSELL J. PEHL,
P.E. 104755 ON
8-01-2014. IT IS NOT
TO BE USED FOR
CONSTRUCTION
PURPOSES.

Drawn By: DLH
Checked By: RJP
Horizontal Scale: 1"=40'
Vertical Scale: 1"=4'
Job Number: XXXX
Date: MARCH, 2014

D-316

N:\Public_Works\Survey_D\RAIN\Christian Village\ChristianVillageTopo with Base Map modified by Lance.dwg