


DRAWN BY:	DLH
CHECKED BY:	RJP
HORIZONTAL SCALE:	1"=40'
VERTICAL SCALE:	1"=4'
JOB NUMBER:	XXXX
DATE:	MARCH, 2014

DEVELOPMENT SERVICES
DEPARTMENT –
ENGINEERING SERVICES
DIVISION

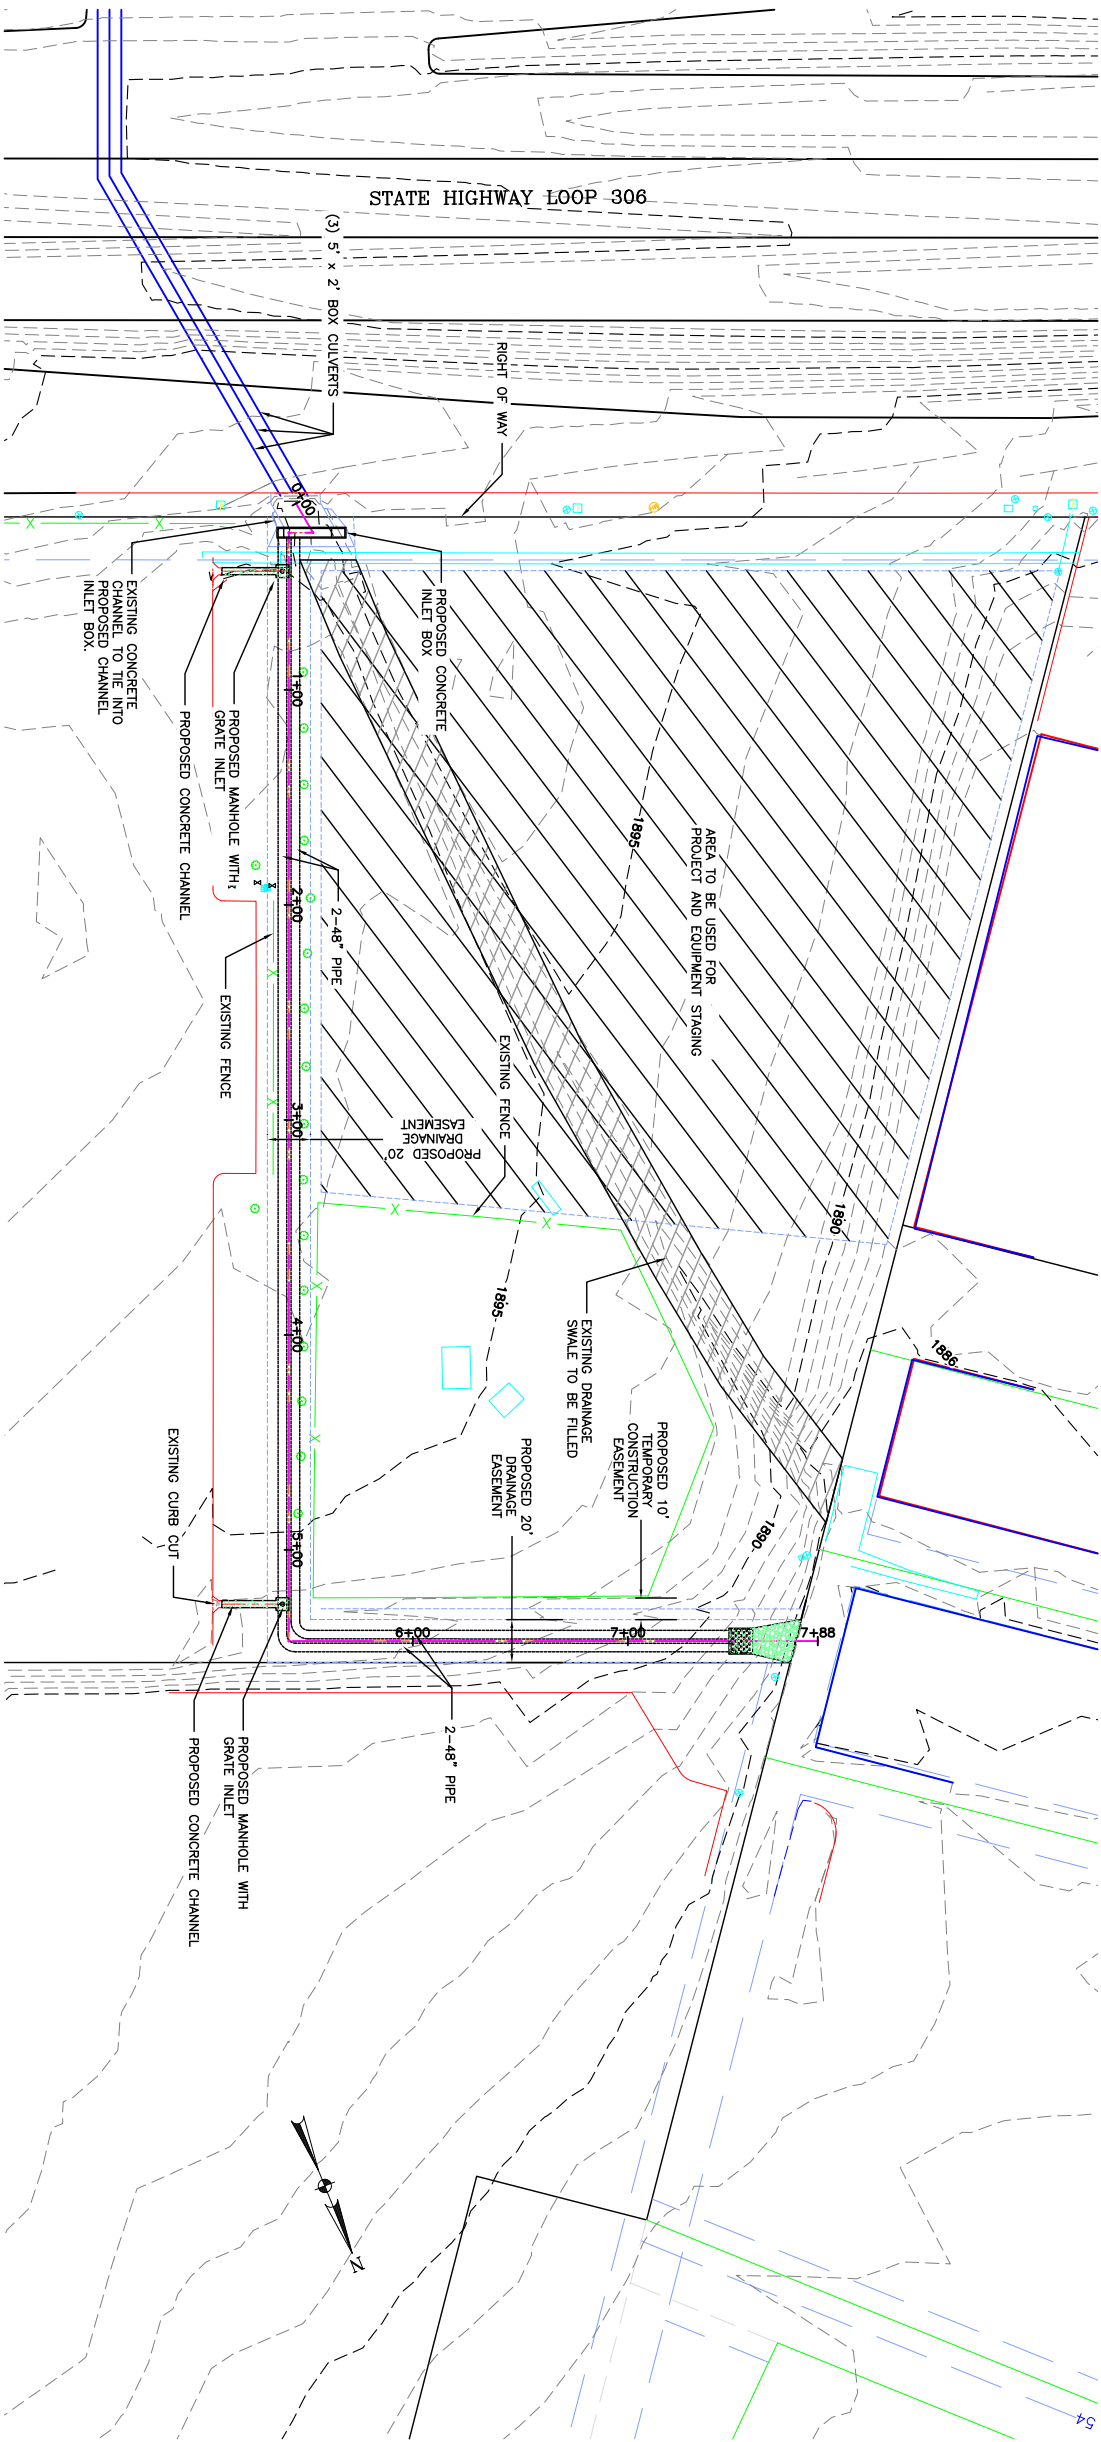

CHRISTIAN VILLAGE STORM SEWER

PLAN PROFILE
STA 0+00 TO STA 7+70.35

THIS DOCUMENT IS
RELEASED FOR THE
PURPOSE OF
INTERIM REVIEW
UNDER THE
AUTHORITY OF
RUSSELL J. FEHL,
P.E., 104765 ON
8-01-2014. IT IS NOT
TO BE USED FOR
CONSTRUCTION
PURPOSES.

D-316