



ELEVATION
Scale: NTS

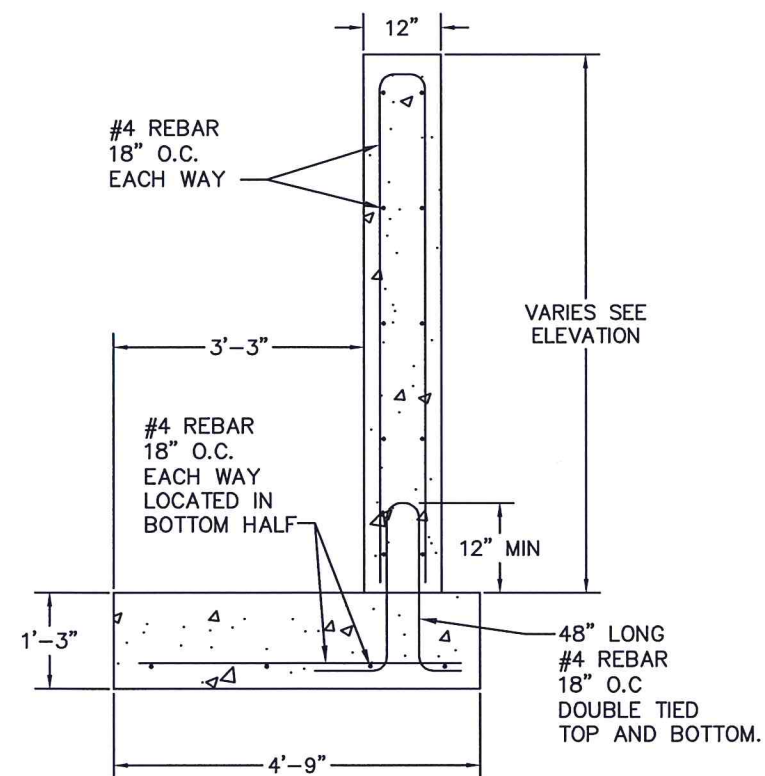

TYPICAL SECTION
Scale: NTS

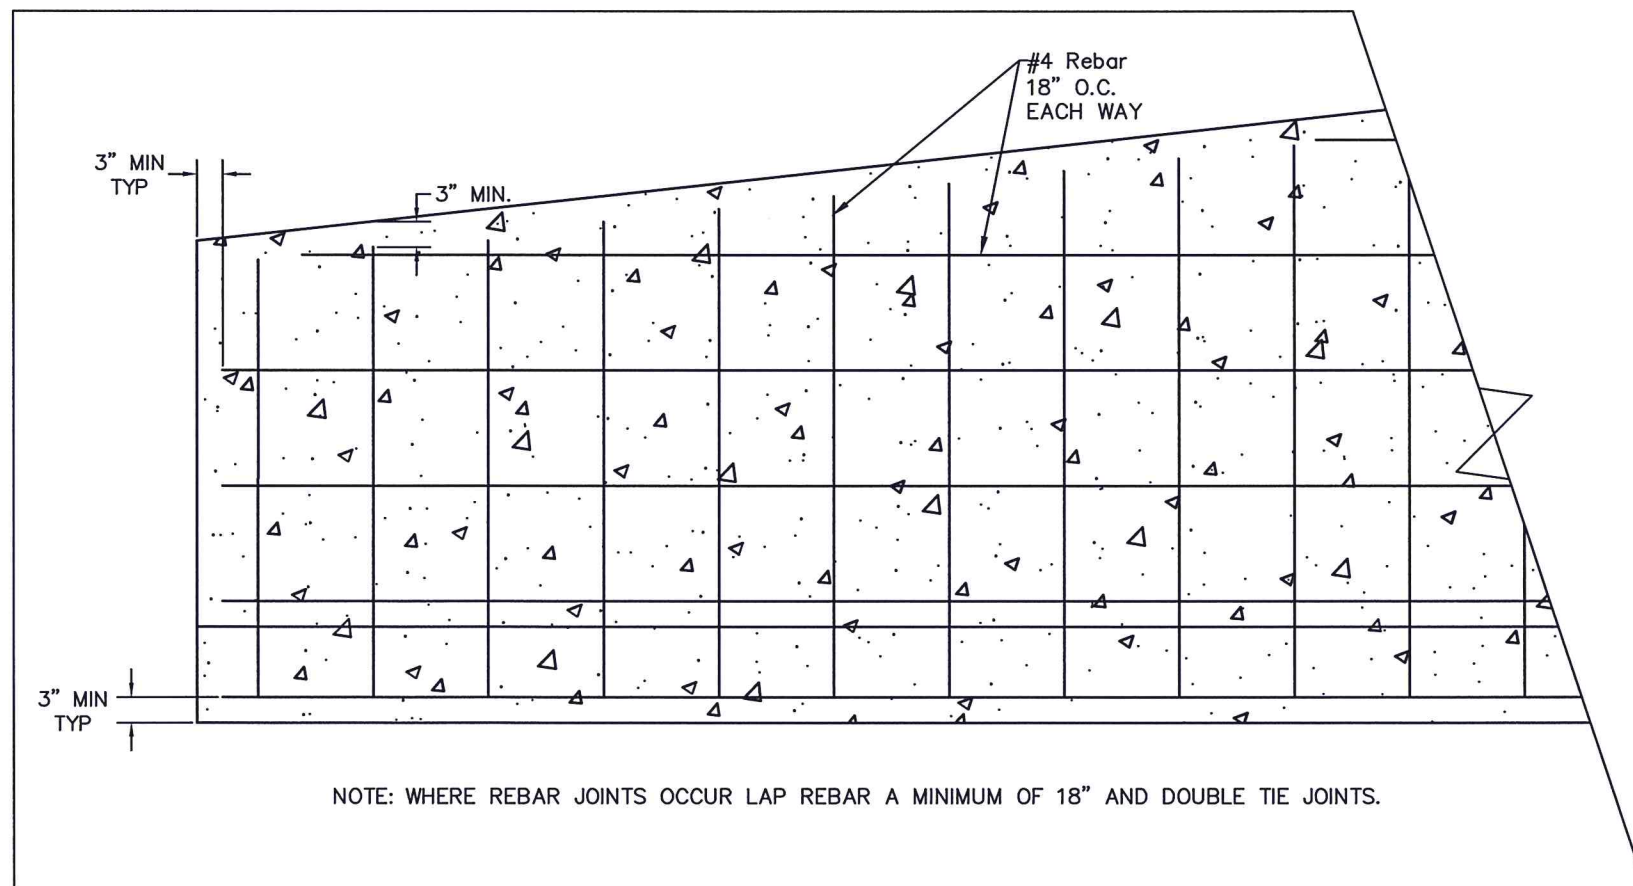

REBAR LAYOUT
Scale: NTS

DRAWN BY:	JDA
CHECKED BY:	LO
HORIZ. SCALE:	As Noted
VERT. SCALE:	
DRAWING #:	
DATE:	08/16/2016

ENGINEERING
SERVICES
DEPARTMENT



RETAINING WALL
ON HILLSIDE DRIVE

RETAINING WALL DETAILS