


4/23/2019 2:48 PM



L:\WATERUTILITIES\ADMINISTRATION\PROJECTS\2019\MLK_3RD VALVE\PROJECT DWG.DWG

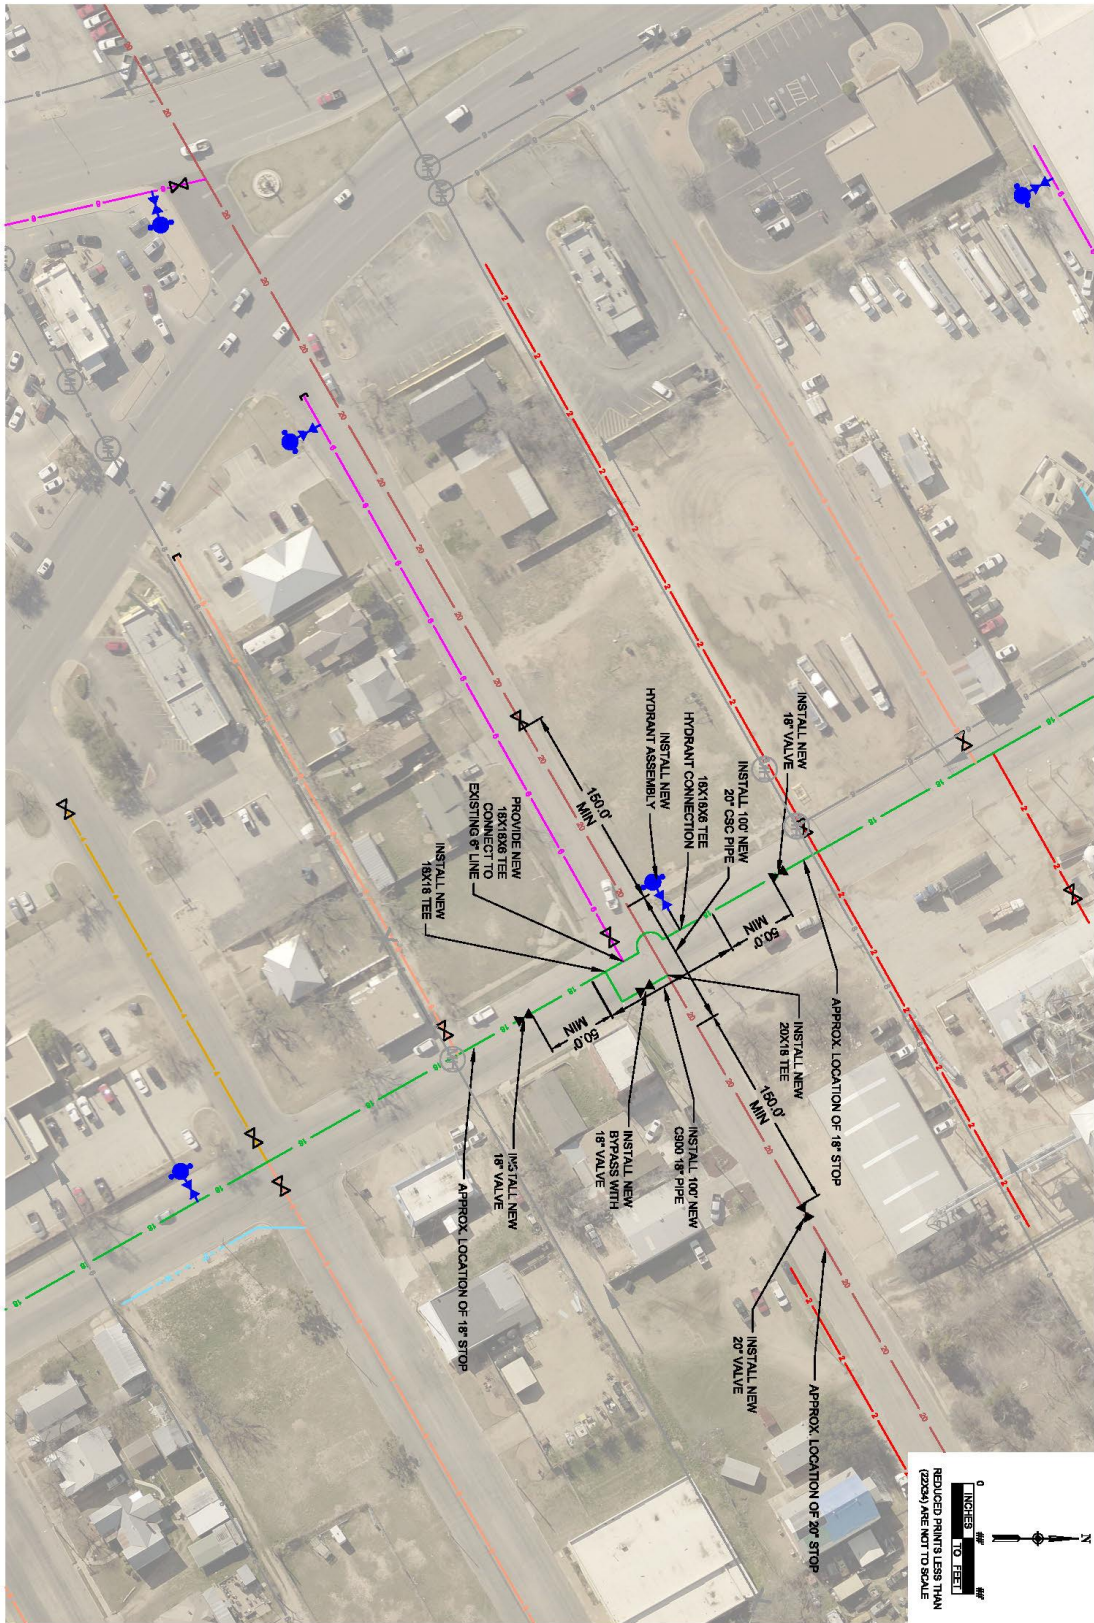

SCALE: 1"=40'	ES-X-XX	<table border="1"><thead><tr><th>NO</th><th>DESCRIPTION</th><th>DATE</th></tr></thead><tbody><tr><td> </td><td> </td><td> </td></tr><tr><td> </td><td> </td><td> </td></tr><tr><td> </td><td> </td><td> </td></tr><tr><td> </td><td> </td><td> </td></tr></tbody></table>	NO	DESCRIPTION	DATE												
NO	DESCRIPTION		DATE														
DATE: 4/23/2019	PROPOSED VALVE REPLACEMENT																
ARCHIVE NO:	MLK AVENUE AND 3RD ST VALVE REPLACEMENT PROJECT																
SHEET NO. W- 2 OF 2	PROJECT NO: XXXX-XX-XXX																
	DESIGN BY: RLO	DRAWN BY: RLO															



CITY OF SAN ANGELO
WATER UTILITIES
CITY HALL ANNEX
301 W. BEAUREGARD AVE.
SAN ANGELO, TX. 76903
(325) 937-4201
WWW.COSAN.UT

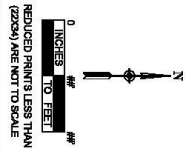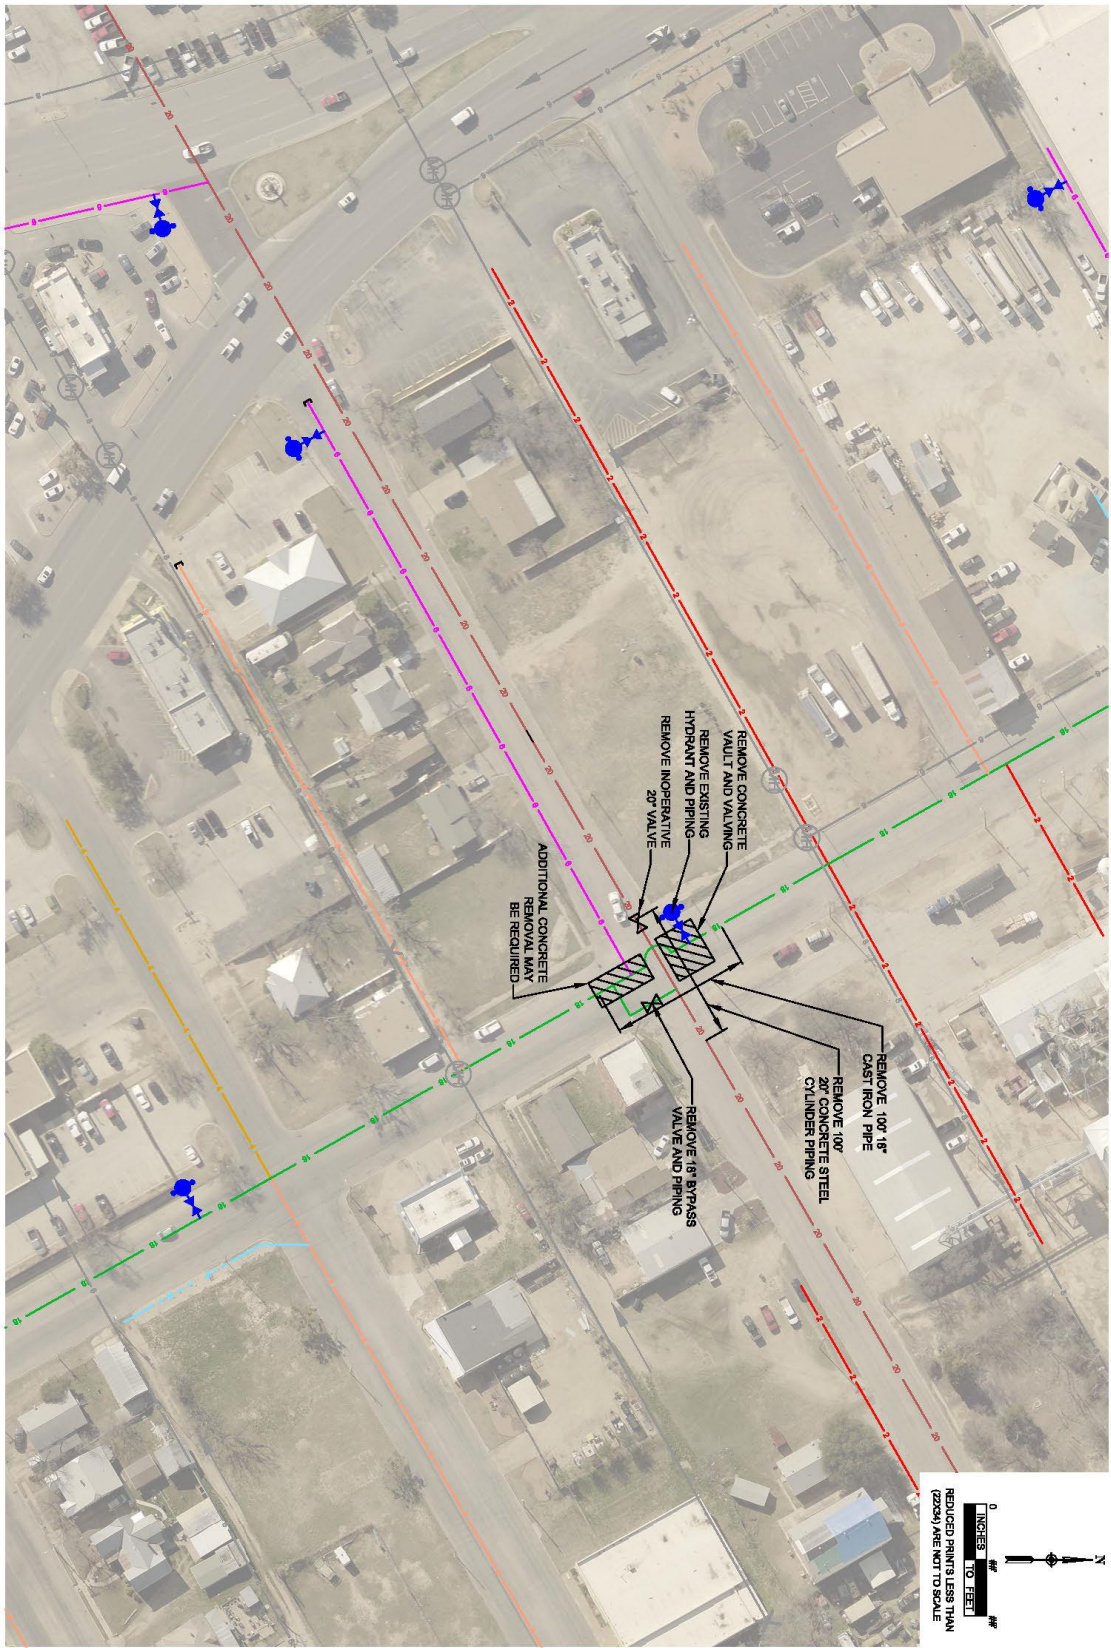

SCALE:	1"=40'
DATE:	4/23/2019
ARCHIVE NO:	6-000000
SHEET NO.	W-1 OF 2

ES-X-XX	
DEMO PLAN/ REMOVALS	
MLK AVENUE AND 3RD ST VALVE REPLACEMENT PROJECT	
PROJECT NO: XXXX-XX-XXX	
DESIGN BY: RLO	DRAWN BY: RLO

NO	DESCRIPTION	DATE



CITY OF SAN ANGELO
WATER UTILITIES
CITY HALL ANNEX
301 W. BEAUREGARD AVE.
SAN ANGELO, TX. 76903
(325)857-4201
www.citysa.tx.us