




INSET 1

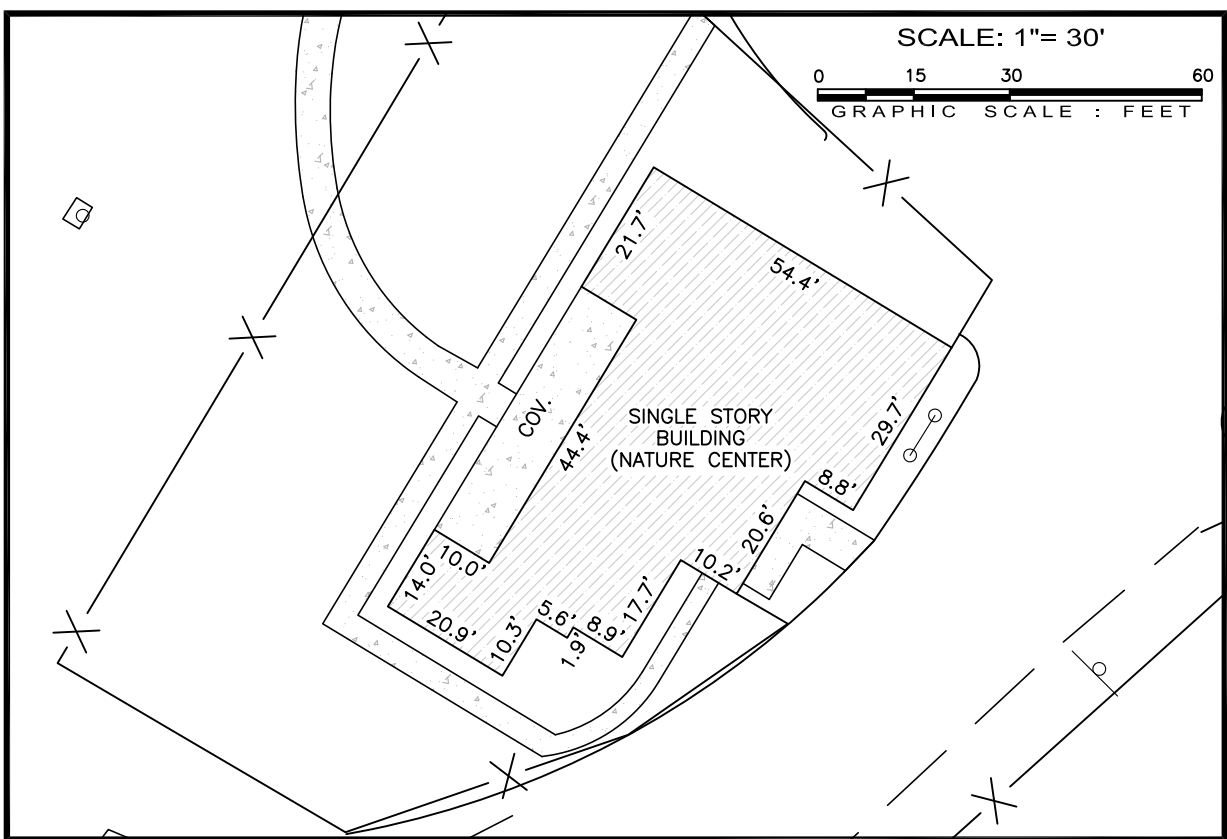


INSET 2

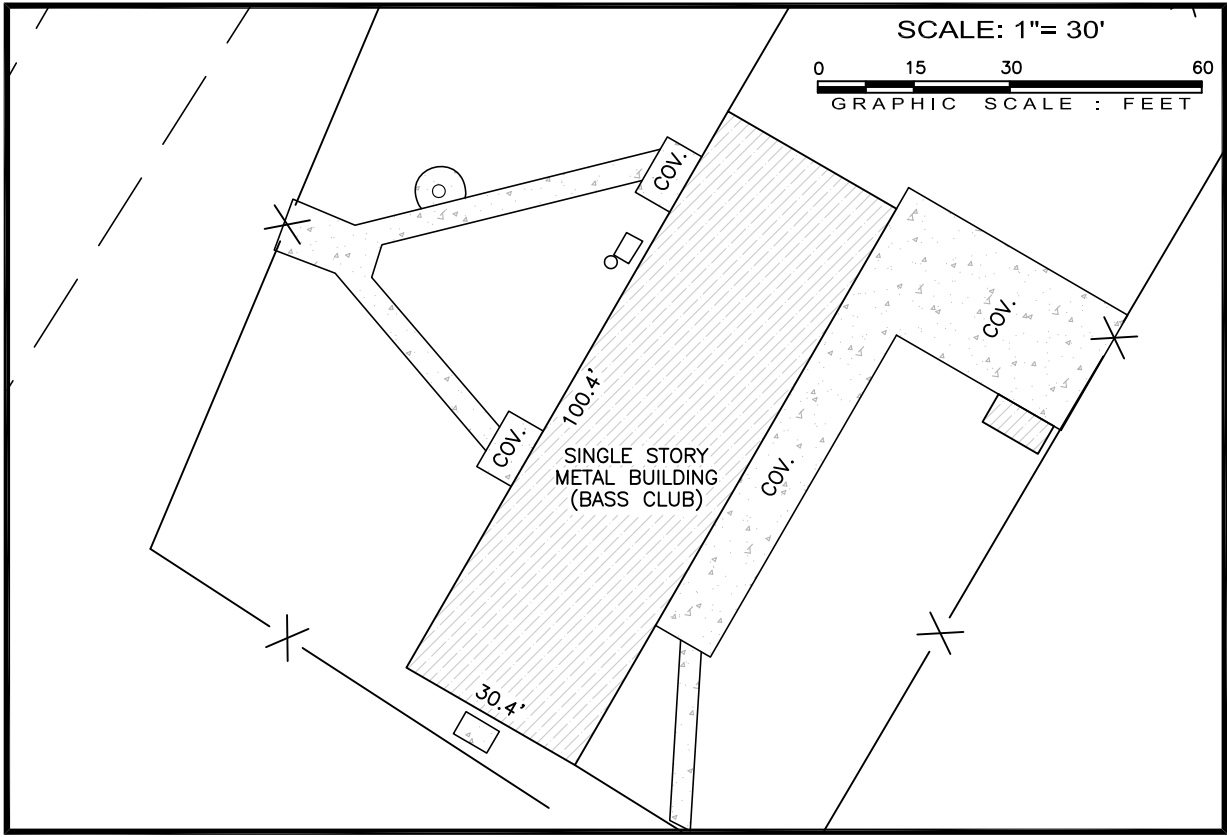

INSET 3

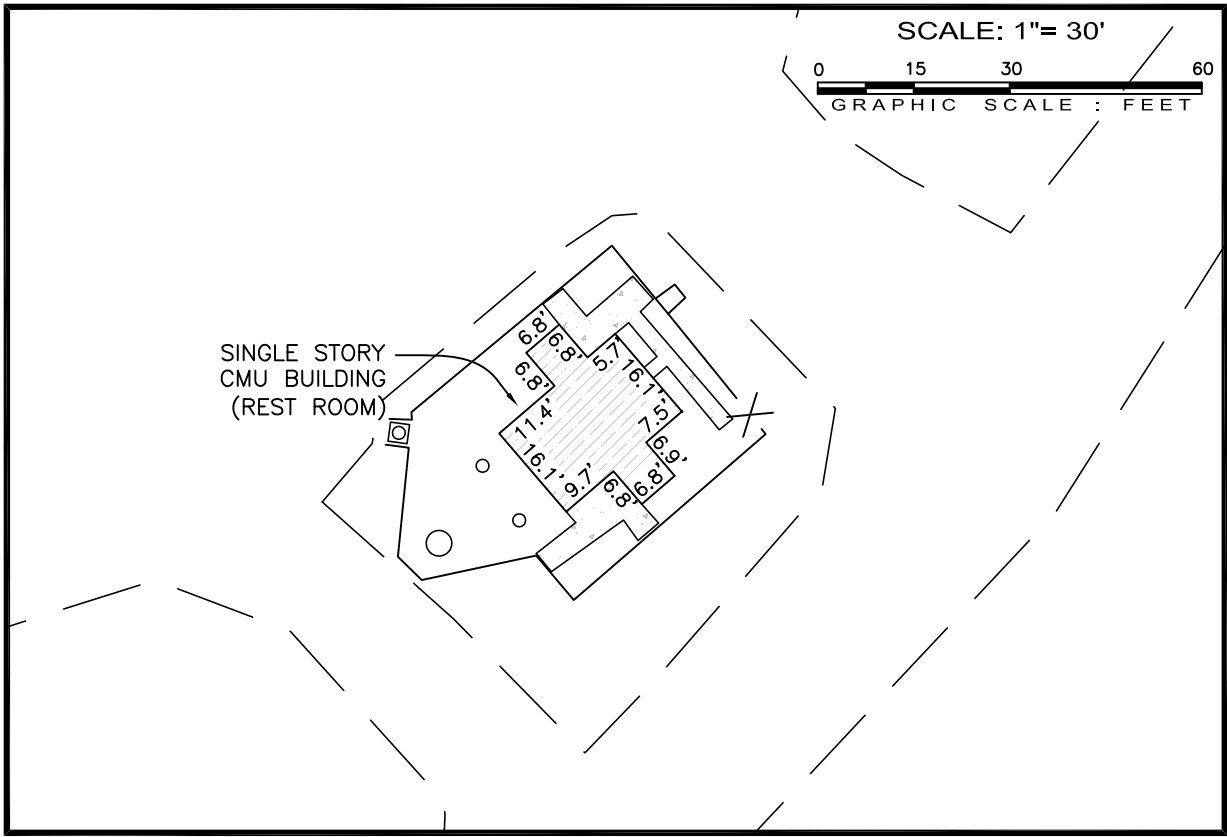

INSET 4

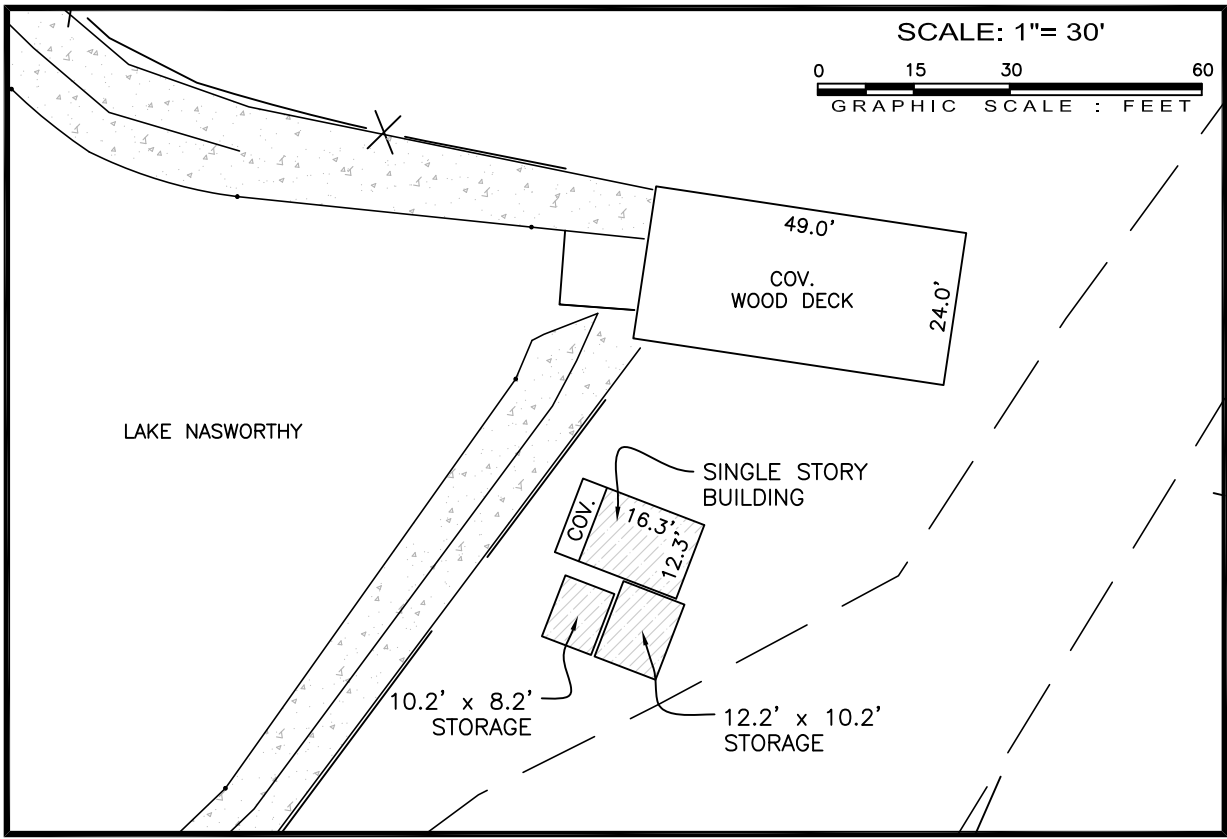


Parcel Line Table		
Line #	Direction	Length
L2	S23°19'43"W	73.15'
L6	S66°22'19"W	29.87'
L8	S70°51'05"E	89.02'
L9	S87°05'26"E	63.76'
L10	N83°47'39"E	82.58'
L11	N57°11'27"E	22.22'
L12	N66°59'13"E	75.92'
L13	N51°40'15"E	67.12'
L14	N42°50'02"E	84.45'
L15	N40°20'31"E	110.25'
L16	N38°43'45"E	74.72'
L17	N37°51'36"E	72.28'
L18	N05°44'29"E	73.35'
L19	N32°05'15"E	48.01'
L20	N56°34'53"E	45.03'
L21	N83°57'14"E	28.59'
L22	S46°58'10"E	72.17'
L23	S48°53'31"W	75.13'
L24	S38°12'42"W	45.84'
L25	S21°07'33"E	18.09'
L26	S57°19'09"E	42.98'
L27	N76°33'05"E	21.92'
L29	N35°21'10"E	78.38'
L30	N05°54'36"E	23.86'
L31	N84°05'24"W	46.20'
L32	N64°32'20"W	39.07'
L35	N24°25'18"E	39.02'
L36	N16°56'02"E	68.77'
L37	N28°26'51"E	85.82'
L38	N30°32'21"E	93.81'
L39	N23°56'54"E	77.73'
L40	N33°10'50"E	81.34'

Parcel Line Table		
Line #	Direction	Length
L41	N21°25'52"E	61.16'
L42	N48°33'39"E	28.45'
L44	N45°38'54"E	62.48'
L45	S49°19'01"E	37.42'
L47	N36°23'54"E	23.26'
L48	N47°50'49"E	52.66'
L49	N58°19'58"E	55.10'
L50	N45°05'15"W	41.09'
L51	N39°17'54"E	26.51'
L52	S47°11'28"E	61.67'
L53	N87°20'15"E	63.61'
L55	N16°40'29"W	135.06'
L56	S79°12'01"W	46.58'
L57	N16°15'43"E	59.37'
L58	N24°18'20"E	50.76'
L60	S16°40'29"E	61.83'
L61	S16°40'29"E	133.94'
L63	N53°46'49"W	48.05'
L64	S83°23'11"W	47.29'
L65	S41°42'05"W	139.93'
L66	S46°56'08"E	126.57'
L75	S17°59'35"E	33.15'
L76	N71°15'14"E	98.38'
L77	N46°55'46"W	108.05'
L78	S71°15'14"W	117.33'
L79	N46°07'34"E	79.45'
L80	N19°31'09"E	23.21'
L81	N46°53'19"W	52.12'
L82	N28°11'25"W	19.61'


Curve Table					
Curve #	Length	Radius	Delta	Chord Direction	Chord Length
C1	831.60'	1372.69'	34°42'39"	S44°47'29"W	818.94'
C14	74.23'	64.00'	66°26'56"	S13°42'19"E	70.14'
C15	32.37'	30.00'	61°49'06"	S77°50'13"E	30.82'
C20	75.00'	233.20'	18°25'39"	N38°14'43"E	74.68'
C21	140.53'	1352.41'	5°57'13"	N11°00'58"W	140.46'
C22	198.50'	1372.43'	8°17'13"	S09°50'58"E	198.33'
C23	37.13'	1372.43'	1°33'01"	S00°46'10"W	37.13'
C24	429.77'	1372.43'	17°56'30"	S10°30'58"W	428.01'

COPYRIGHT 2014
THIS SURVEY IS PROTECTED BY ALL
APPLICABLE STATE AND FEDERAL COPYRIGHT
LAWS. THIS SURVEY IS VOID WITHOUT AN
ORIGINAL SIGNATURE AND SEAL.

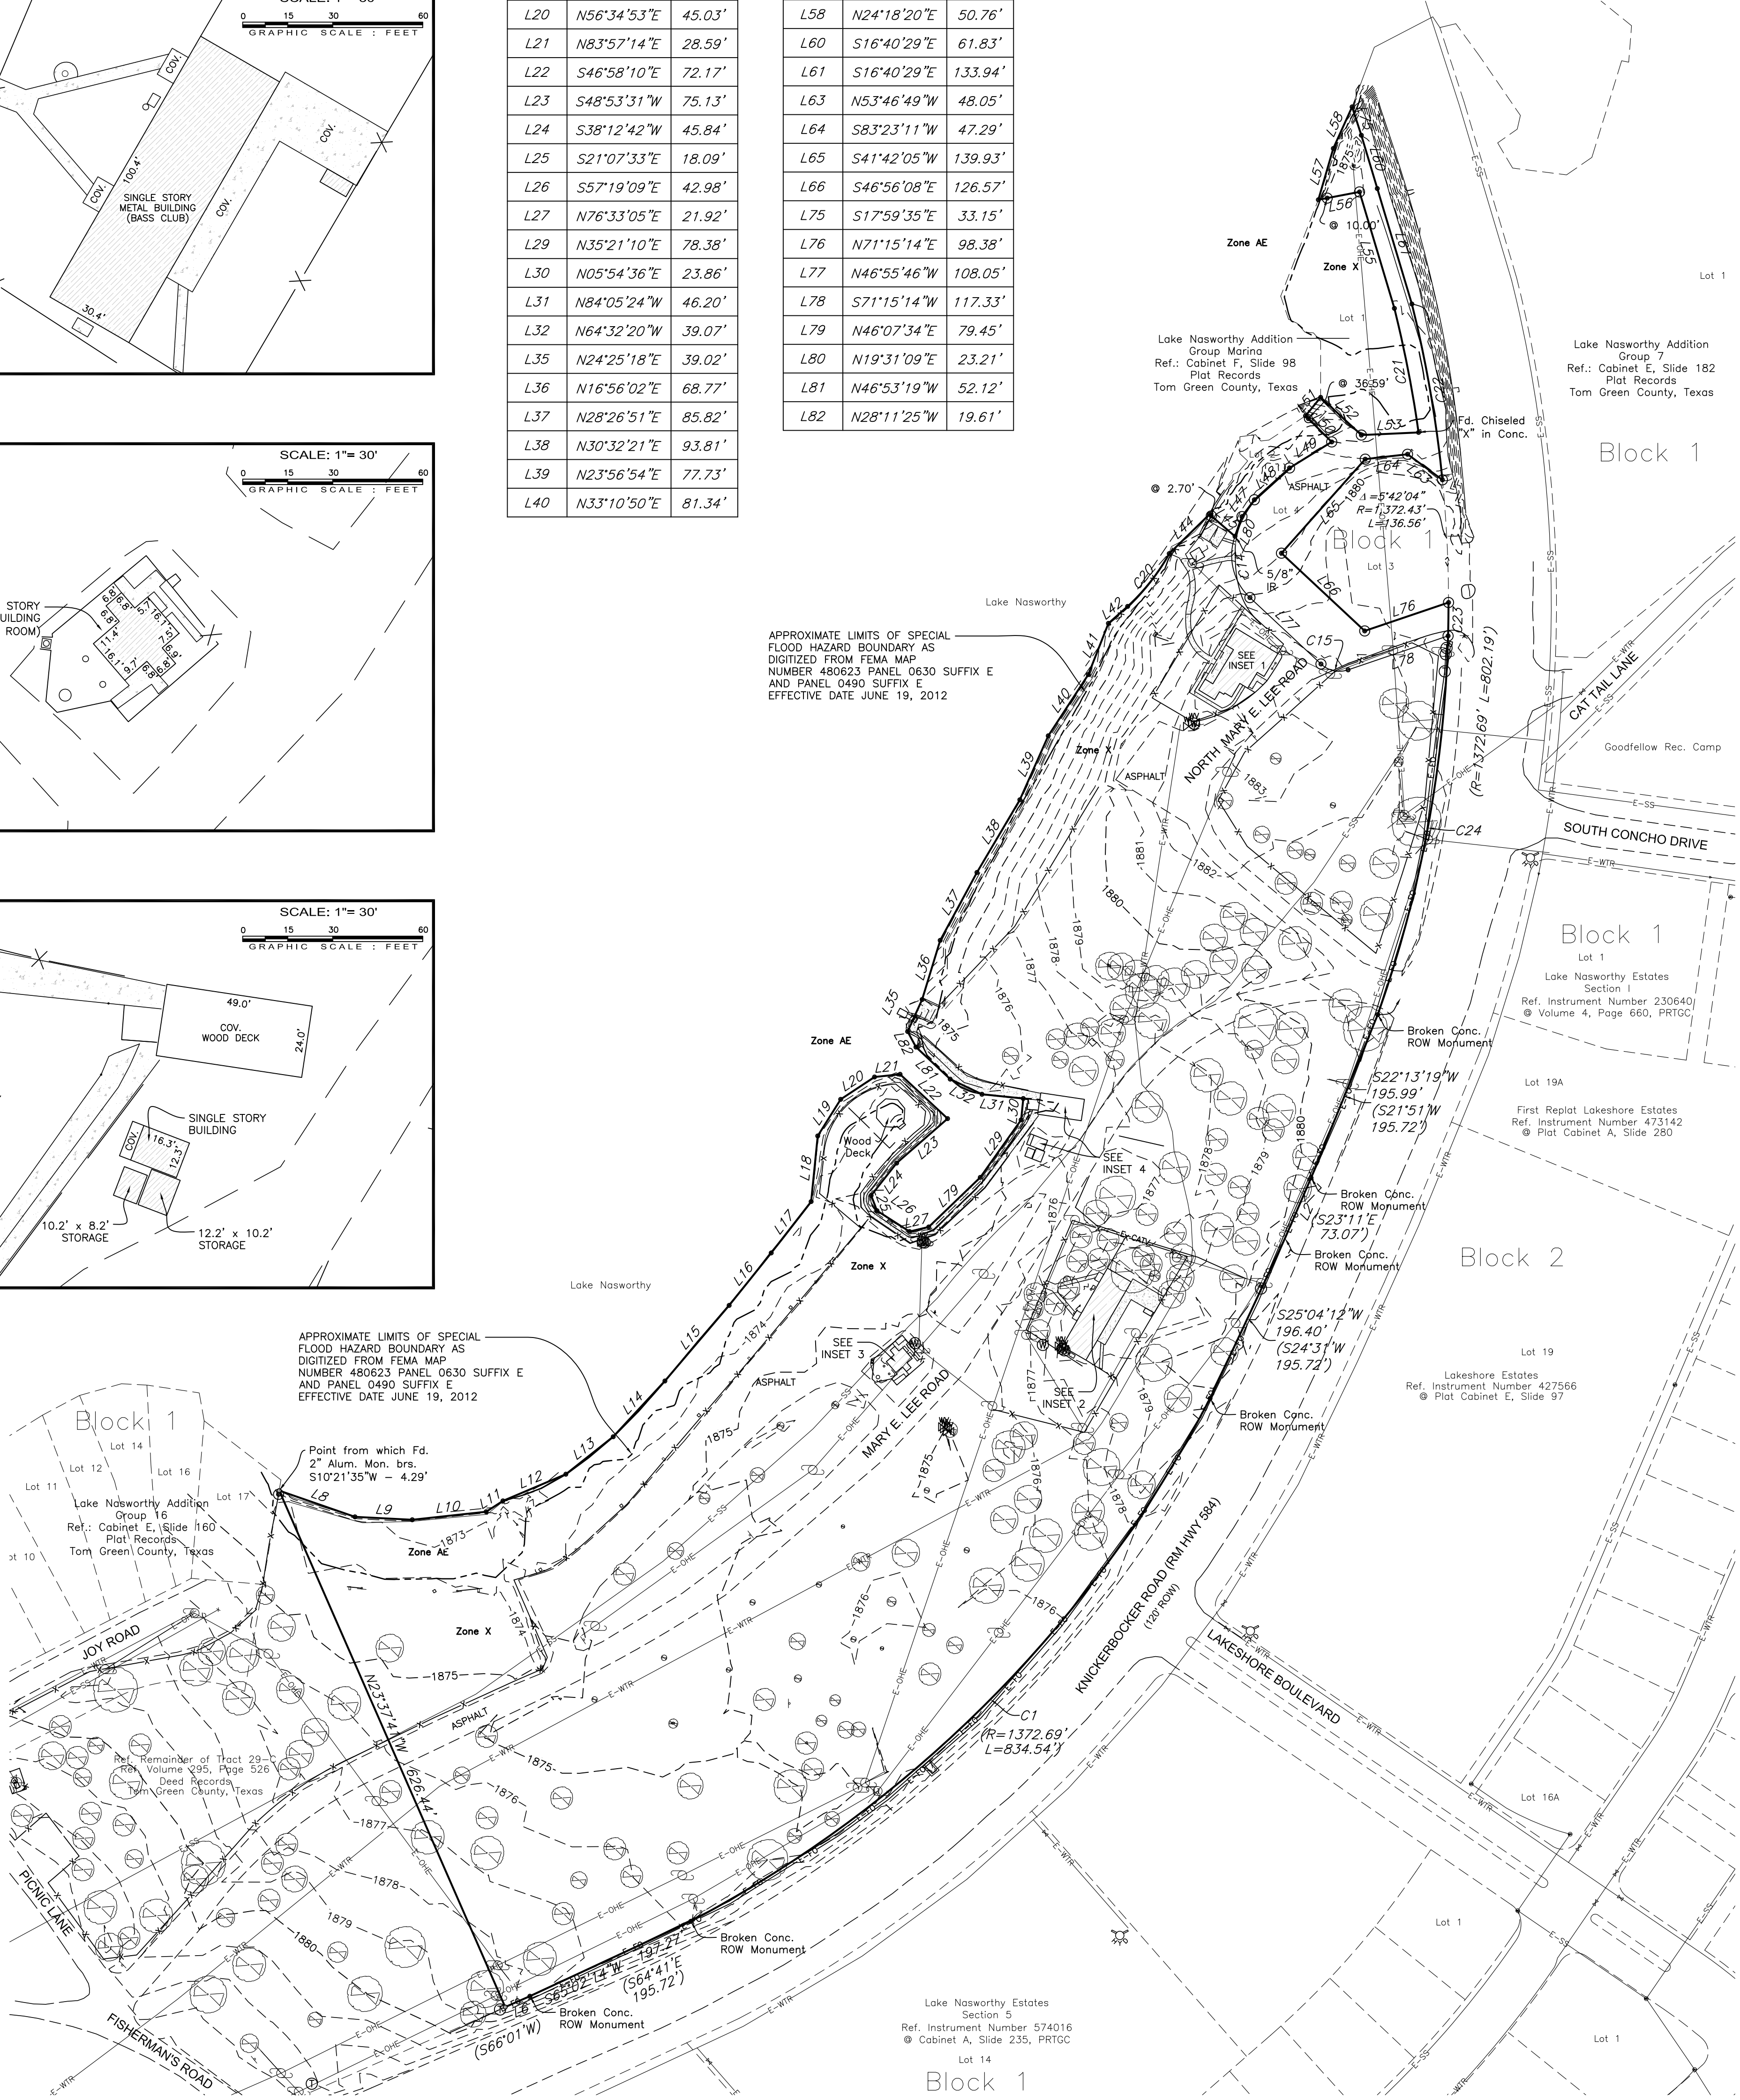

LEGEND

- PROPERTY LINE
- CURB
- FENCE
- OVERHEAD ELECTRIC
- BURIED CABLE
- WATER LINE
- SANITARY SEWER
- FLOOD HAZARD BOUNDARY
- BUILDING
- CONCRETE
- TREE
- FOUND MONUMENT (AS DESCRIBED)
- FOUND 2" ALUM. CAP MKD. "CITY OF SAN ANGELO TEXAS - PUBLIC WORKS CONTROL"
- SET 1/2" IRON ROD WITH CAP
- LAKE MEANDER POINT
- SIGN
- FIRE HYDRANT
- WATER VALVE
- WATER METER
- POWER POLE
- TELEPHONE BOX
- RECORD CALL

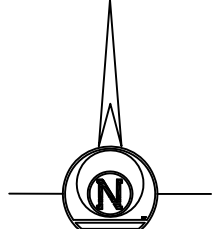

SCALE: 1" = 100'
GRAPHIC SCALE - FEET

BEARINGS ARE BASED HEREON
ARE BASED ON TEXAS COORDINATE
SYSTEM NAD27 - TEXAS CENTRAL
ZONE BY GPS OBSERVATION.

THIS SURVEY WAS PREPARED WITHOUT A TITLE
COMMITMENT. THERE MAY BE EASEMENTS OR
OTHER ENCUMBRANCES THAT APPLY TO THIS
PROPERTY THAT ARE NOT SHOWN.

A TOPOGRAPHIC SURVEY OF 19.547 ACRES OF
LAND BEING OUT OF LOT 4, BLOCK 1, LAKE
NASWORTHY GROUP MARINA RECORDED IN PLAT
CABINET F, SLIDE 98 OF THE RECORDS OF
TOM GREEN COUNTY, TEXAS AND TRACTS 23,
24, 25, 26, 28 AND 29-C DESCRIBED IN
VOLUME 295, PAGE 526 OF THE DEED
RECORDS OF TOM GREEN COUNTY, TEXAS,
ALSO BEING OUT OF HEIRS OF J.J. SCHAEFFER
SURVEY 646, ABSTRACT 1882, CITY OF SAN
ANGELO, TOM GREEN COUNTY, TEXAS.

Certification is hereby made that a survey was made on the ground under
my supervision according to the minimum standards of the Professional
Land Surveying Practices Act and the General Rules of Procedures and
Practices set forth by the Texas Board of Professional Land Surveying.

Surveyed on the ground October 16, 2014

Russell T. Gully
REGISTERED PROFESSIONAL LAND SURVEYOR NO. 5636



SKG
ENGINEERING, LLC
SURVEYING • ENVIRONMENTAL • LAB/CMT
706 SOUTH ABE STREET
SAN ANGELO, TEXAS 76903
PHONE: 325.655.1288
FAX: 325.657.8189
FIRM No.: 10102400
www.skg.com